


© Copyright remains with D² DESIGN STUDIO LTD - All stated dimensions to be verified on site and the designer notified of any discrepancies - Size and suitability of specified foundations and ground bearing pressure to be verified on site by the Building Inspector - This drawing is for pre contract information only, and further details may be required on site - This drawing has been produced for statutory applications only - This drawing to be read in accordance with the specification/Bills of Quantities and related drawings.

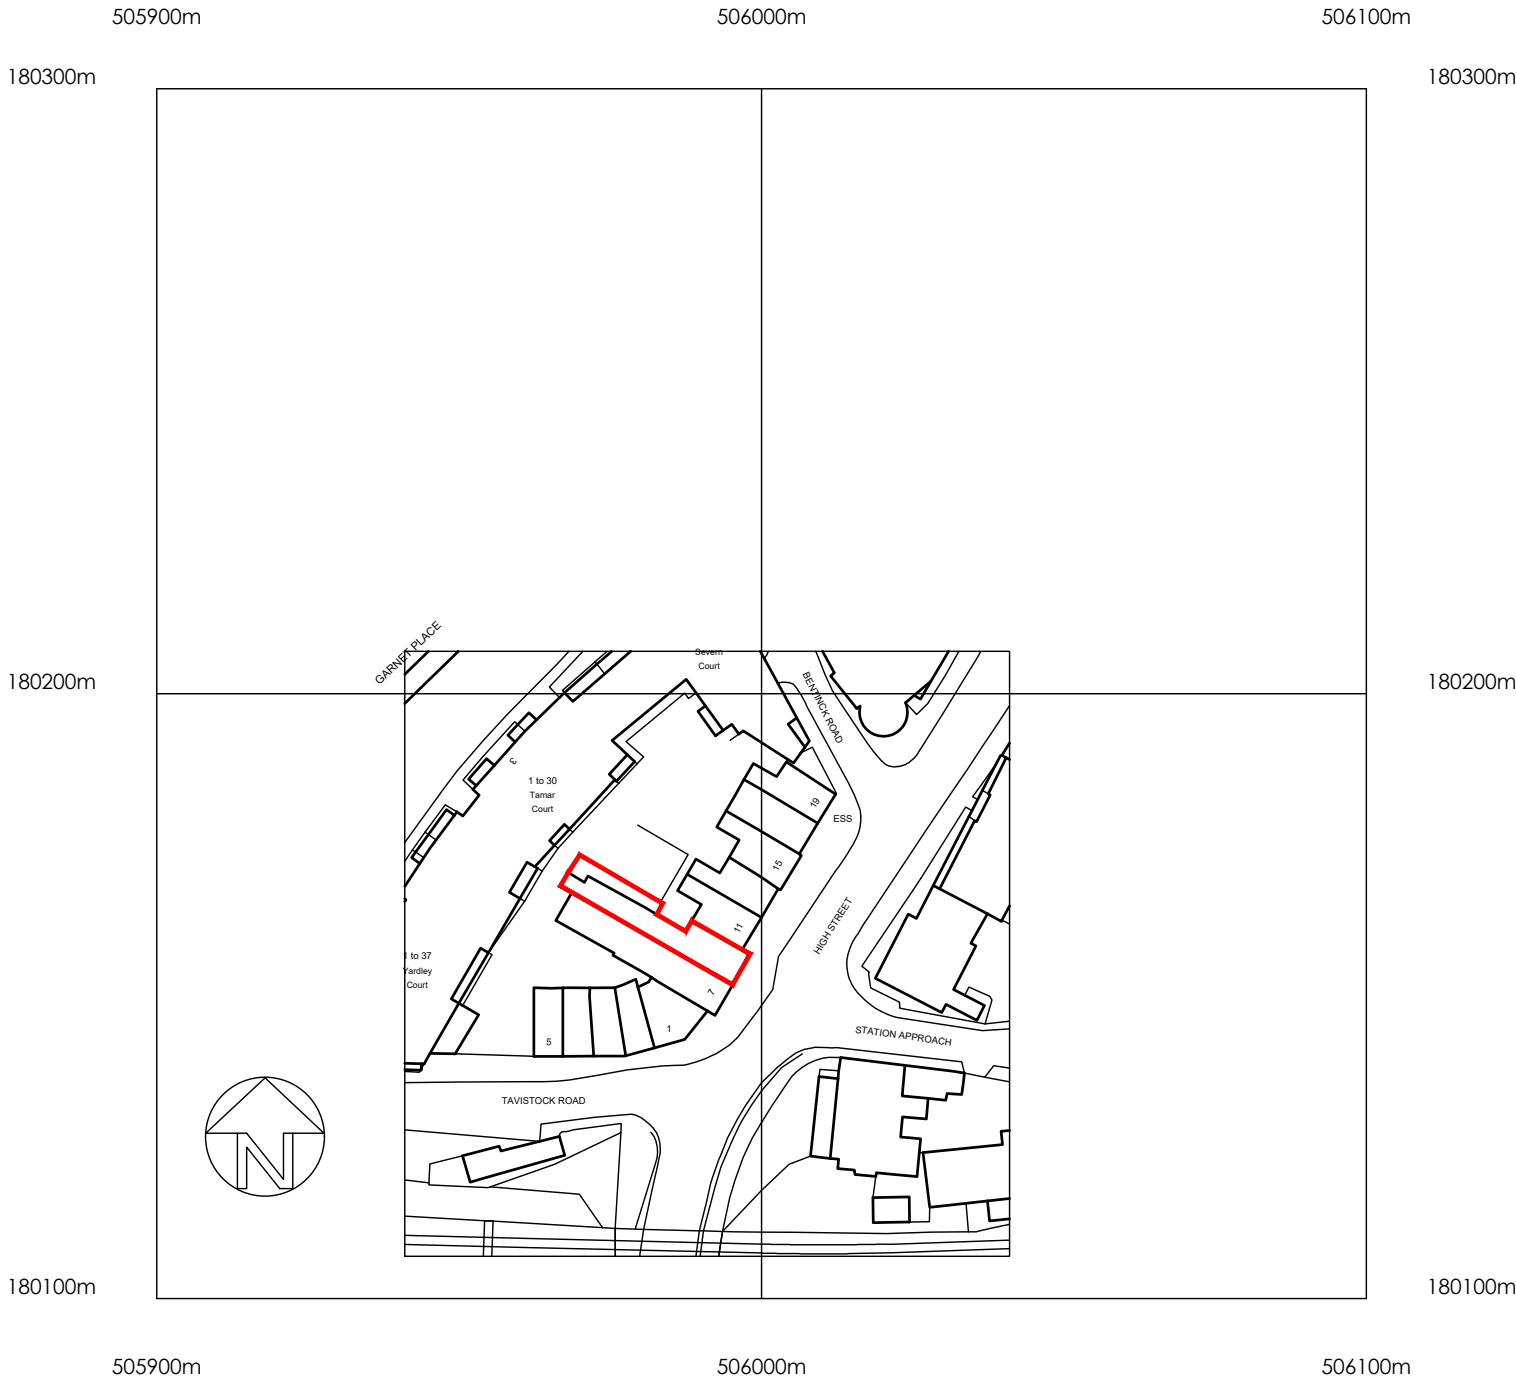

©Crown Copyright and database rights 2023 OS Licence no. AC0000849896

LOCATION PLAN 1:1250

SME Coffee(4) Ltd
9 High St, West Drayton UB7 7QG

LOCATION PLAN

MAR 2024 - 1:1250 @ A3
230828/PL01

NB-THIS DRAWING IS FOR 'PLANNING APPLICATION' USE ONLY - ADDITIONAL SITE/CONSTRUCTION DETAILS AND SPECIFICATIONS WILL BE NECESSARY FOR TENDERING & SITE CONSTRUCTION PURPOSES FOLLOWING EXPOSURE OF EXTG STRUCTURE/GROUND/SERVICES & LEVELS		
FINAL AS-BUILT ISSUE	<input type="checkbox"/>	CONSTRUCTION ISSUE
CONTRACT ISSUE	<input type="checkbox"/>	
PRE-CONTRACT USE ONLY	<input type="checkbox"/>	NOT FOR CONSTRUCTION
TENDER USE ONLY	<input type="checkbox"/>	
BUILDING REGULATION USE ONLY	<input type="checkbox"/>	
PLANNING APPLICATION USE ONLY	<input checked="" type="checkbox"/>	
PRELIMINARY FOR COMMENT	<input type="checkbox"/>	
SKETCH SCHEME	<input type="checkbox"/>	

D² DESIGN STUDIO LTD

42 Watling Street, Radlett, Hertfordshire. WD7 7NN
architect@d2designstudio.co.uk - Company number: 11408439