


SC 1:1250 0 20 40 60 80 100  
 SC 1:200 0 1 2 4 8 12 16 20  
 SC 1:100 0 1 2 4 8 12 16 20  
 SC 1:50 0 1 2 3 4 5  
 Metres

© Copyright remains with D2 DESIGN STUDIO LTD - All stated dimensions to be verified on site. The dimensions given are in Metres - Size and sub-divisions of specified boundaries and ground levels may be verified on site by the Building Inspector - This drawing is for pre-contract information only, and further details may be required on site - This drawing has been produced for statutory applications only - This drawing to be read in accordance with the specification/Bills of Quantities and related drawings.

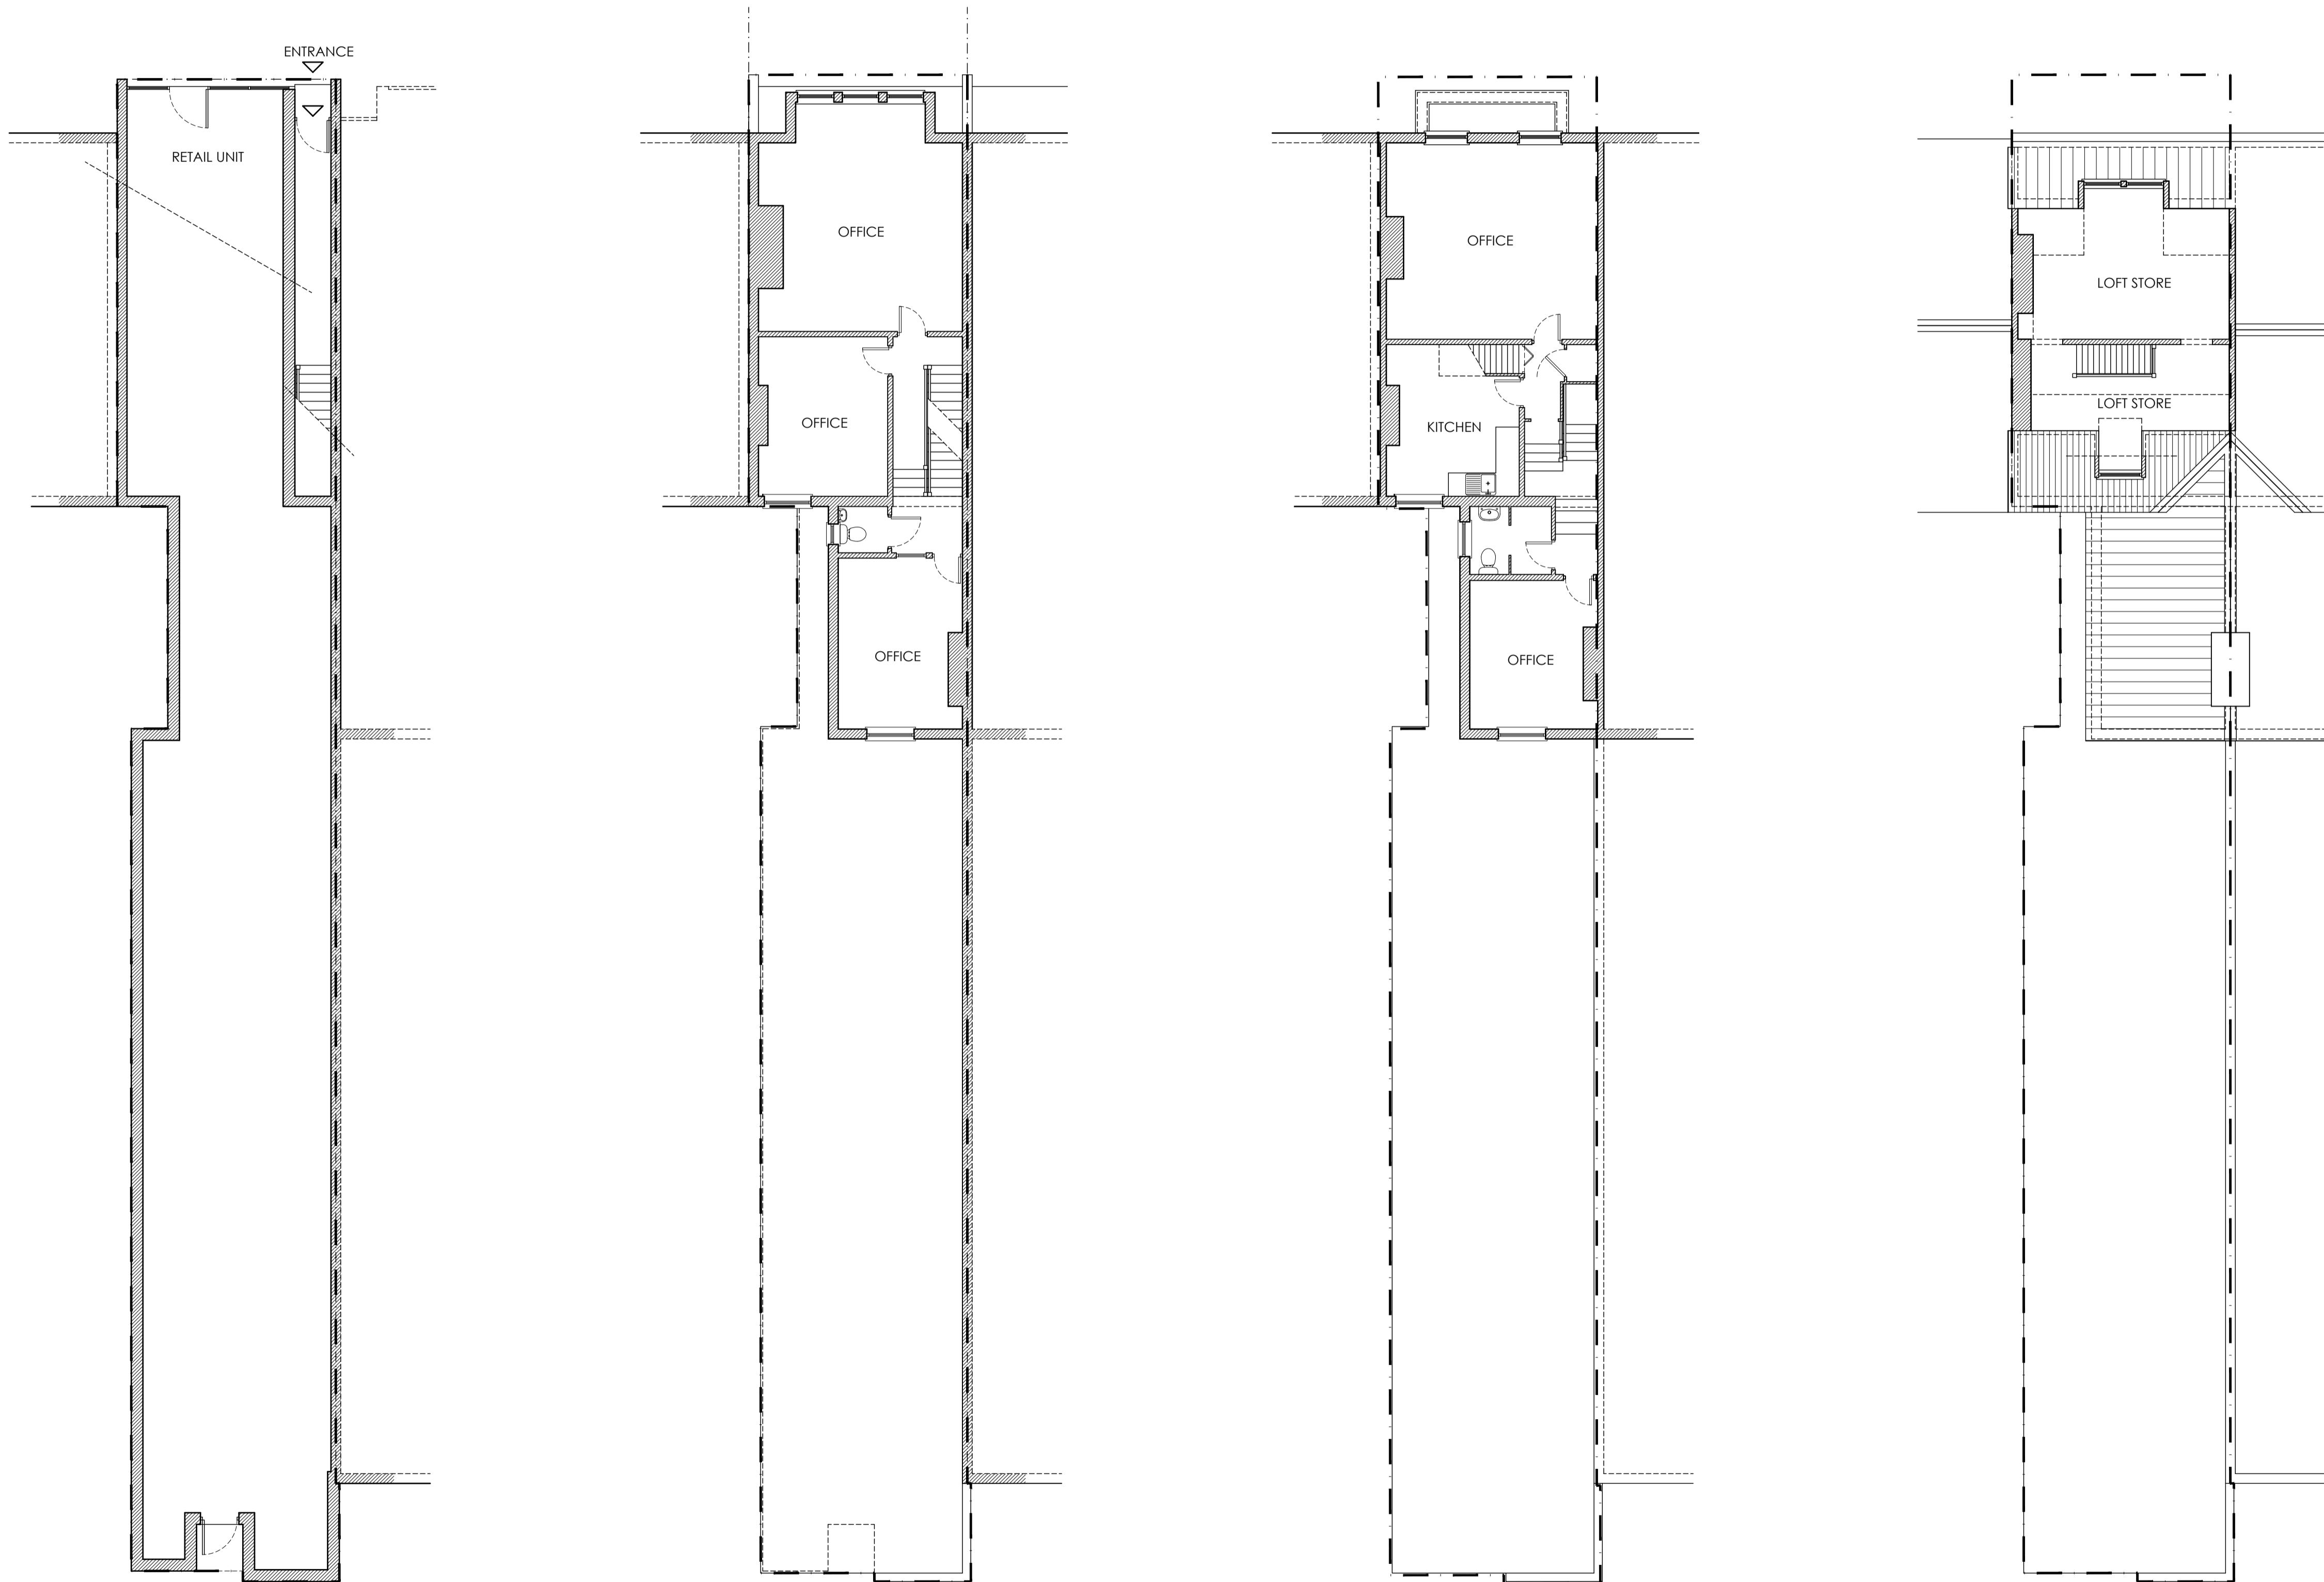

EXISTING GROUND FLOOR / SITE PLAN 1:100

EXISTING FIRST FLOOR PLAN 1:100

EXISTING SECOND FLOOR PLAN 1:100

EXISTING THIRD FLOOR PLAN 1:100