


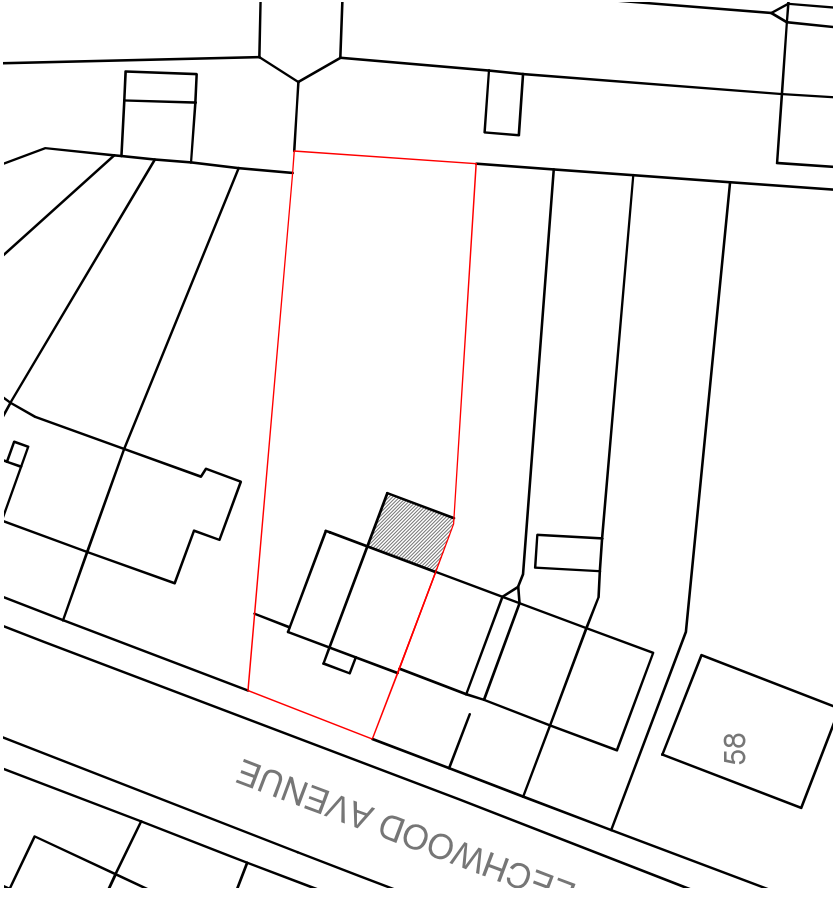


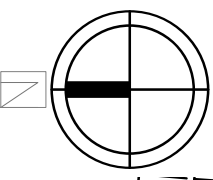

BLOCK PLAN 1:500

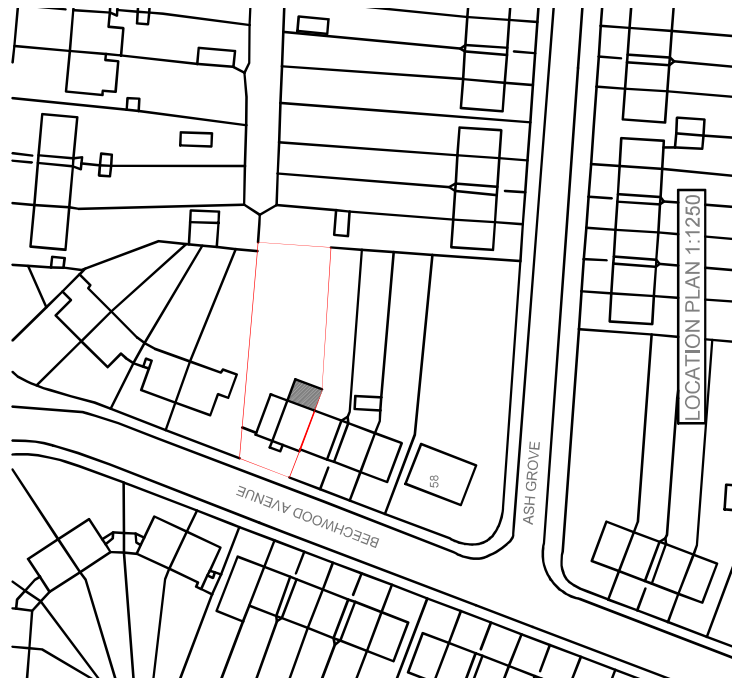

LOCATION PLAN 1:1250

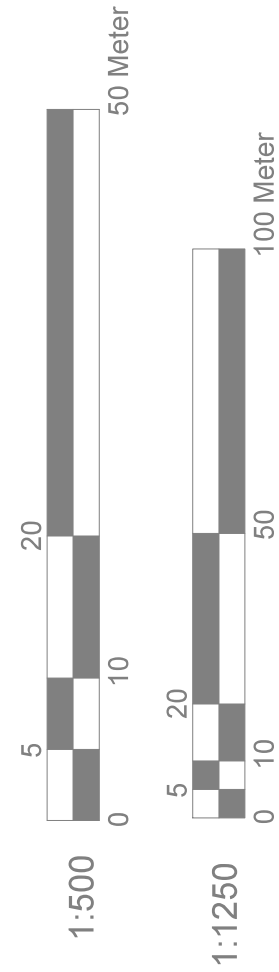

Modhwadia Design Services		Project: 66 Beechwood Avenue Hayes UB3 1JP	Title: Block plan Location plan	Scale: 1:500/1250 @ A4
				Date: Jan 2018
				Drawing No.: MD3067-04/SP
			Revision	
		239 Western Road, Southall, Middx, UB2 5HS		
		Tel: 020 8571 1369		
		modhwadia_designservices@hotmail.co.uk		