




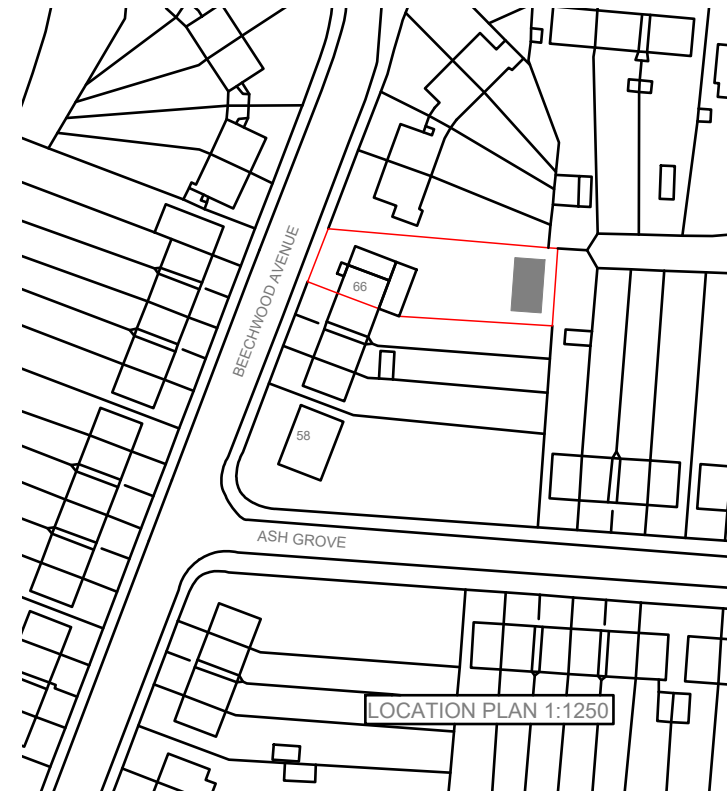

BLOCK PLAN 1:500

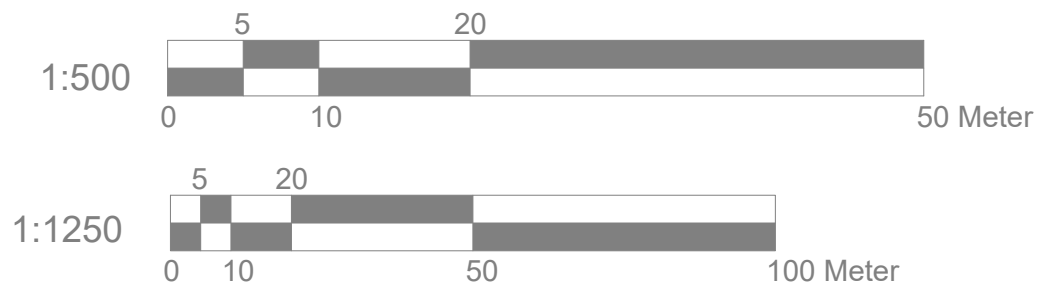

LOCATION PLAN 1:1250

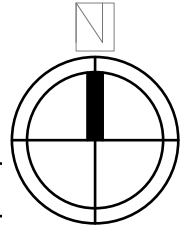

Modhwadia Design Services	Project: 66 Beechwood Avenue Hayes UB3 1JP	Title: Block plan Location plan	Scale: 1:500/1250 @ A4
			Date: Dec 2016
			Drawing No.: MD3067-01/SP
			Revision
239 Western Road, Southall, Middx, UB2 5HS Tel: 020 8571 1369 info@multicreation.co.uk			