


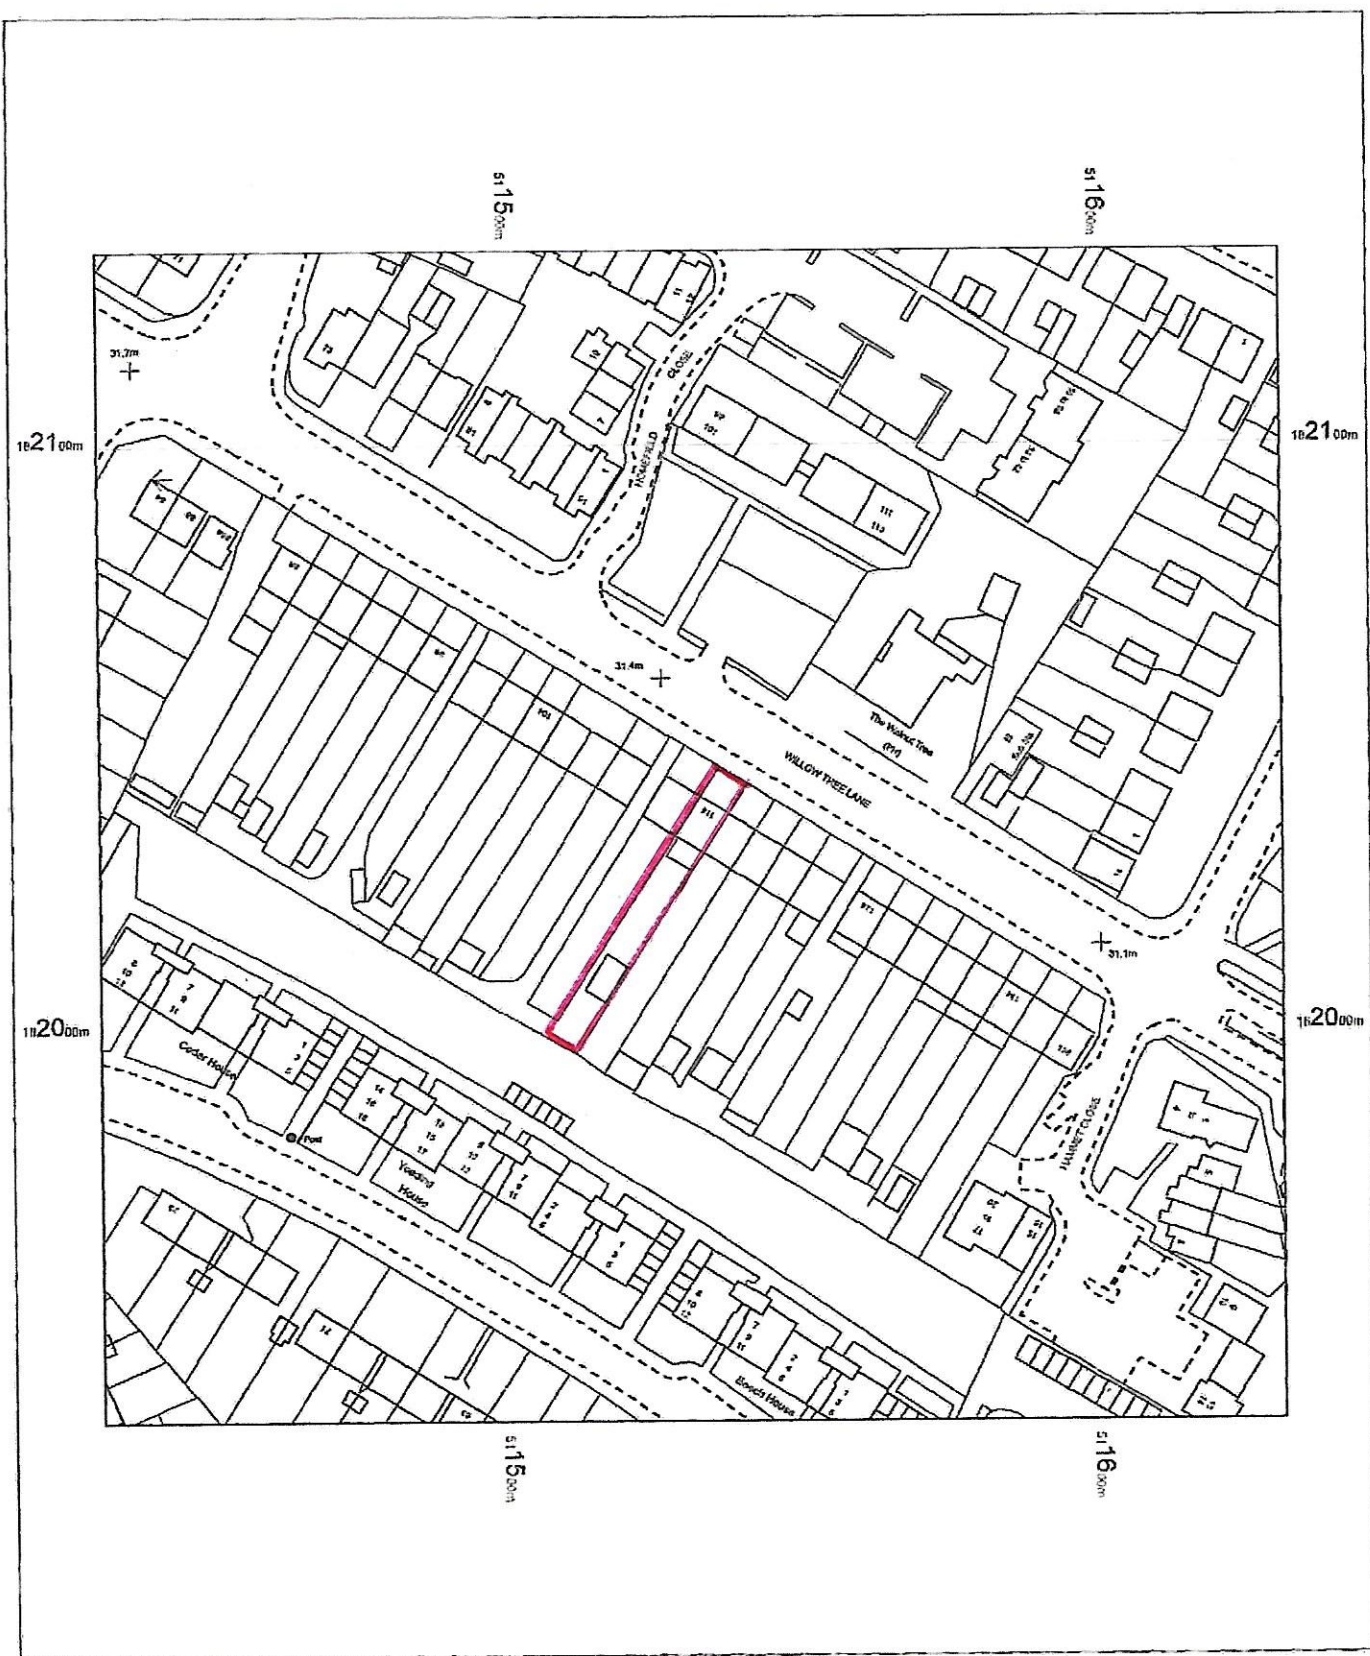

114 Willow Tree Lane, UB4
9BL

OS MasterMap 1250/2500/10000 scale
07 April 2014, ID: CM-00314004
www.centremapslive.co.uk

1:1250 scale print at A4, Centre: 511532 E, 182033 N

©Crown Copyright Ordnance Survey. Licence no.
100019980

Mapping
sourced from

Ordnance
Survey

CENTREMAPSlive
www.centremapslive.co.uk