

Metres


5 0 1 2 3 4 5 10

SCALE 1:100

REV/NOTES:

Where building to the boundaries the adjacent owner is to be informed under the terms of the Party Wall Act 1996 and its provisions followed. Where building over boundaries the adjacent owner is to be served notice under section 65 of the Town & Country Planning Act 1990.

©This drawing and the works depicted are the copyright of ASB PROPERTY CONSULTANTS LTD and may not be reproduced or amended except by written permission of ASB PROPERTY CONSULTANTS LTD.

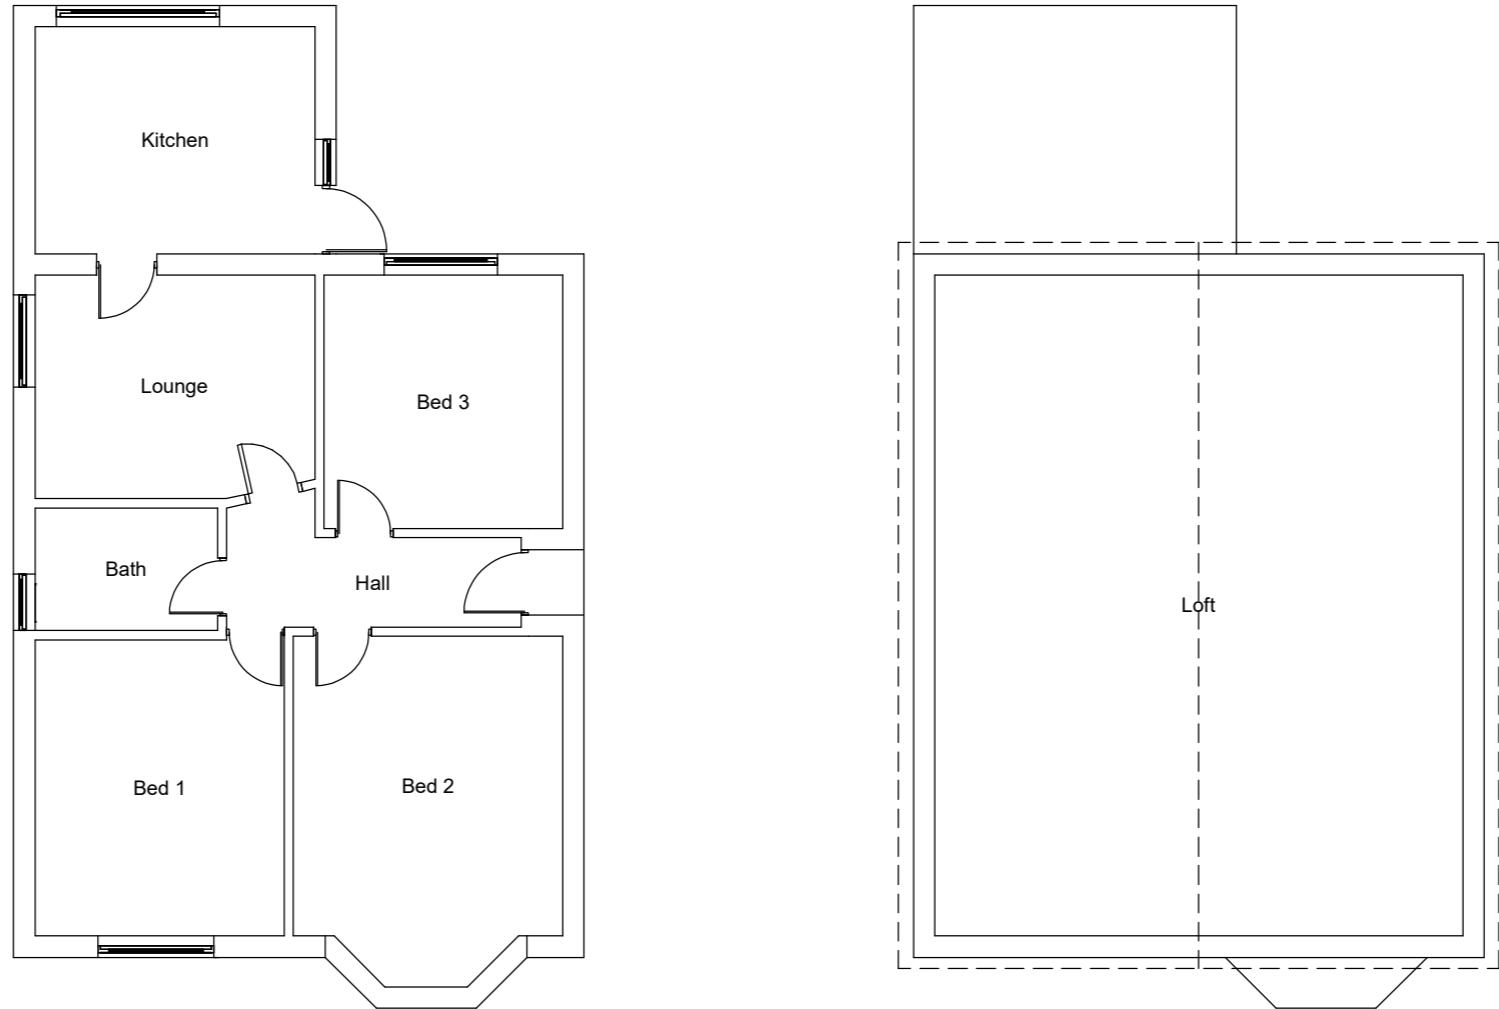

EXISTING GF & ROOF LAYOUT
Scale 1:100

Application:	
HPA – Ground floor rear extension including loft conversion with side facing dormers (4)	
Client:	Jassi Construction Limited
Site:	11 Copperfield Avenue, Hillingdon, UB8 3NU
Scale:	Refer to Drawing @ A3
Date:	29th Oct 2024
Drawn By:	Gurps Benning
Dwg No:	ASB1026 – 01

ASB PROPERTY CONSULTANTS LTD	
<i>Planning consultants and Surveyors</i>	
Unit 1, Gethclen House, Dawley Road Hayes, UB3 1EH	Tel : 07854 351 934 – 0208 212 7981 Email : asbpropertyconsultantsltd@hotmail.com
Copyright © 2024 ASB PROPERTY CONSULTANTS LTD (All rights reserved)	