



Metres

0 1 2 3 4 5

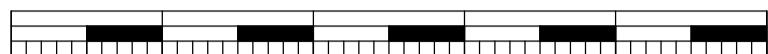

SCALE 1 : 50

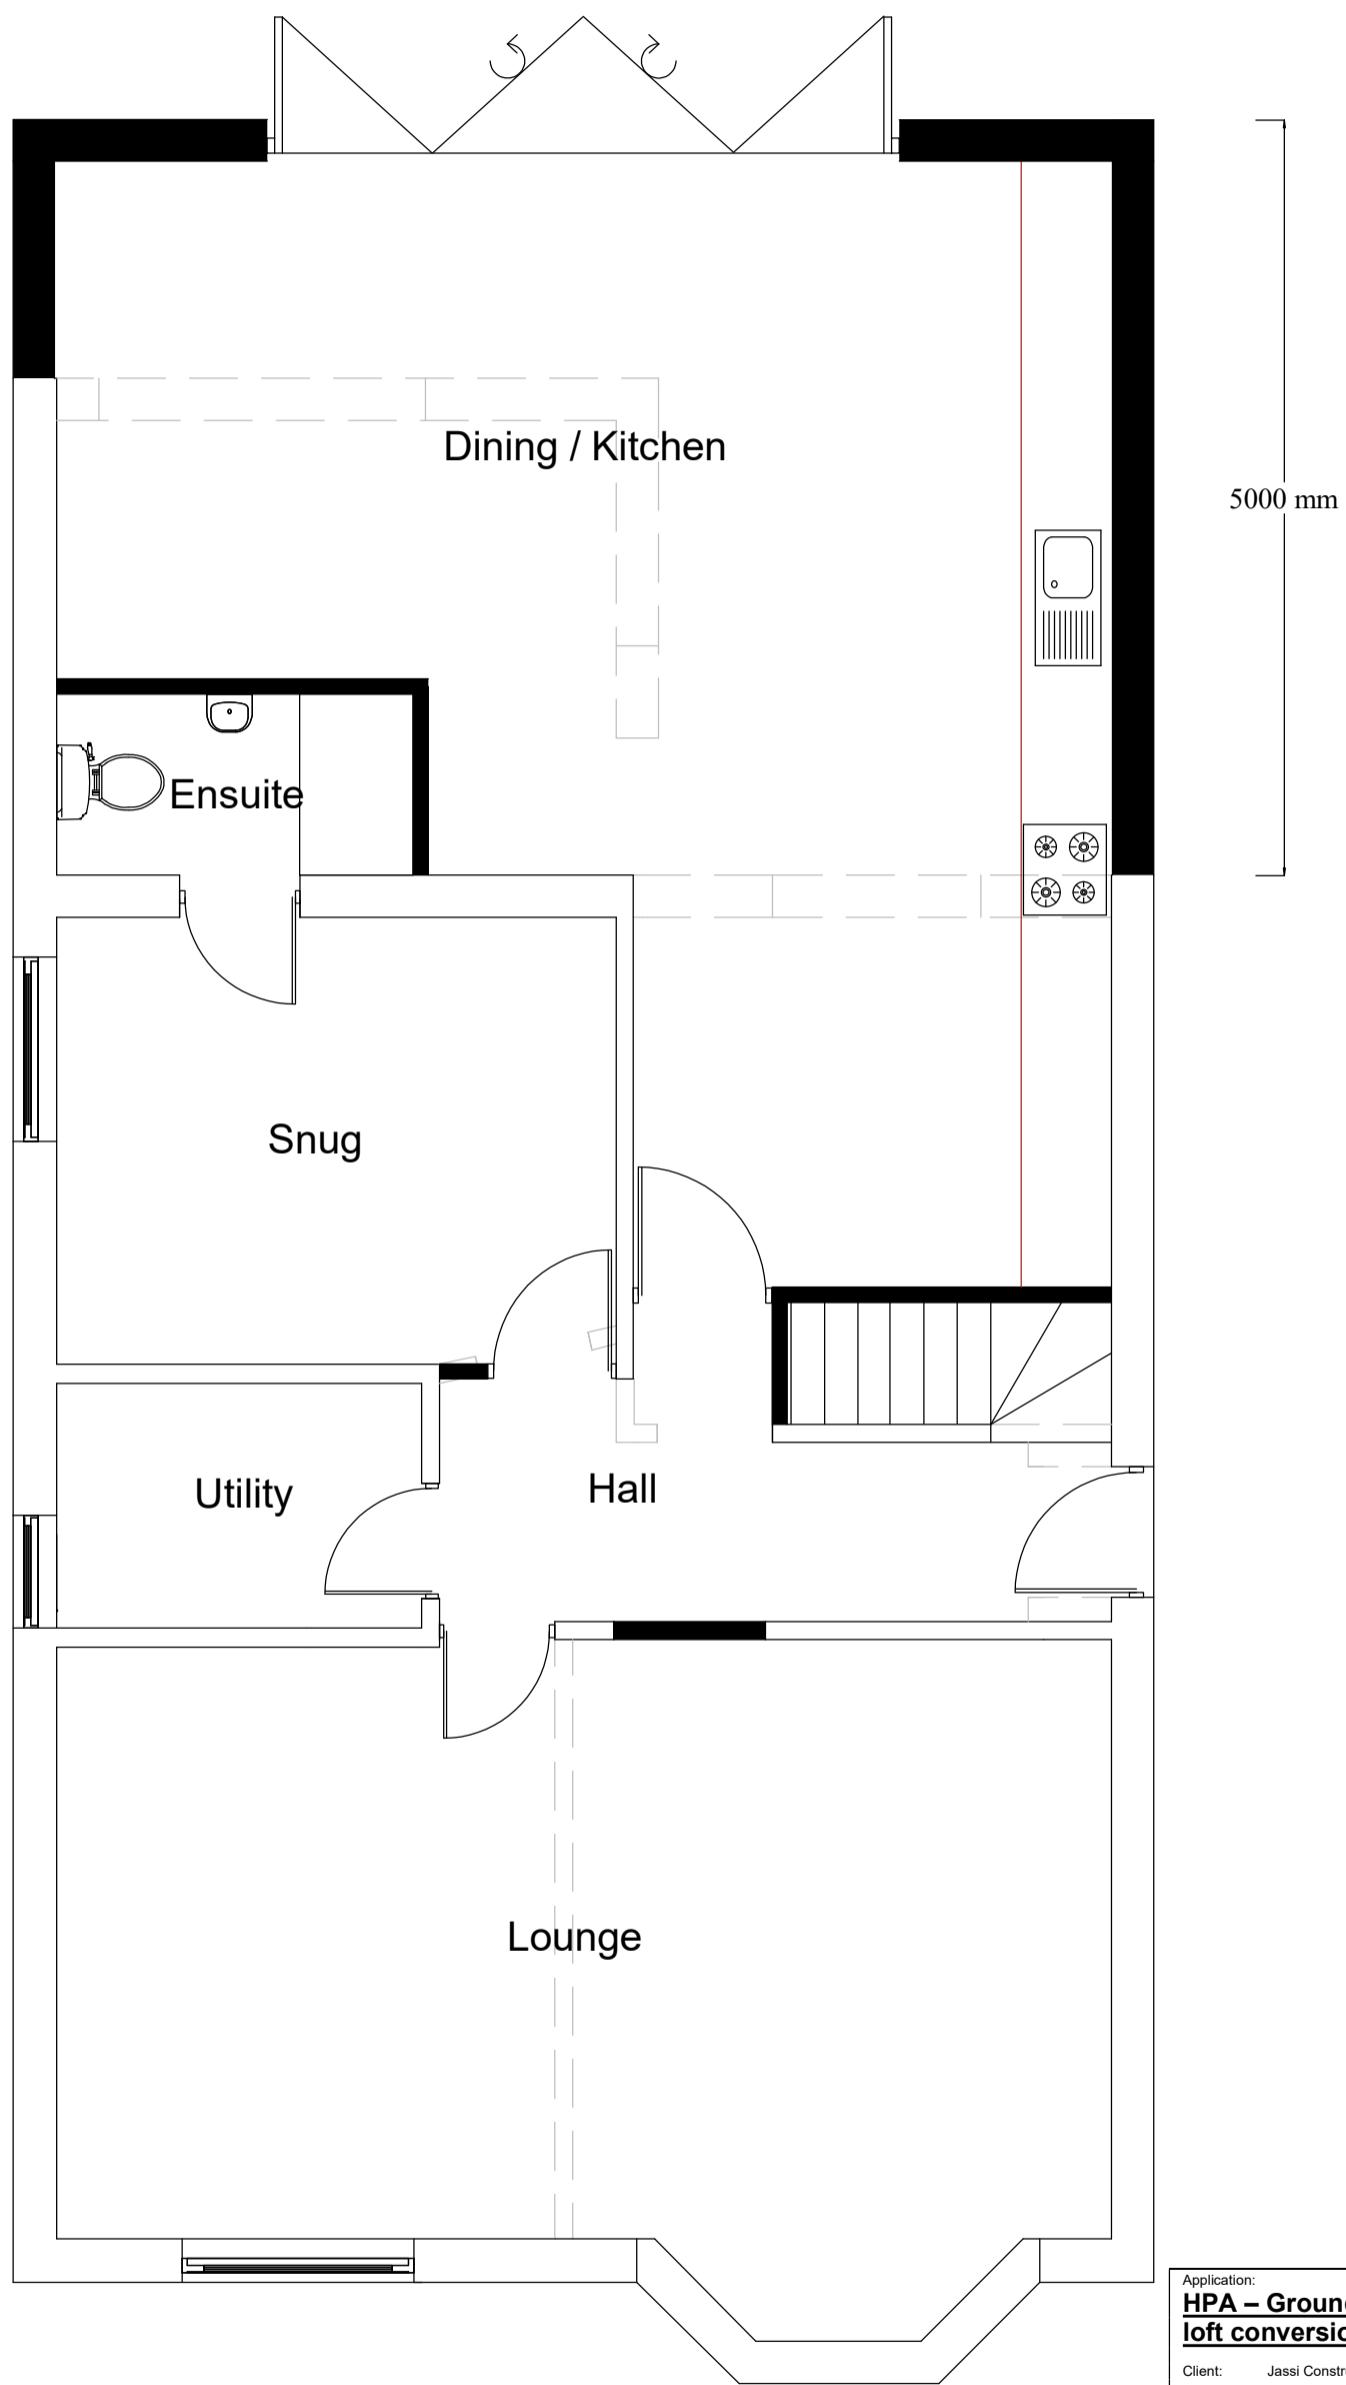

REV/NOTES:

Where building to the boundaries the adjacent owner is to be informed under the terms of the Party Wall Act 1996 and its provisions followed. Where building over boundaries the adjacent owner is to be served notice under section 65 of the Town & Country Planning Act 1990.

© This drawing and the works depicted are the copyright of GT Designz LTD and may not be reproduced or amended except by written permission of GT Designz LTD.

Application:
**HPA – Ground floor rear extension including
loft conversion with side facing dormers (4)**

Client: Jassi Construction Limited Date: 29th Oct 2024

Site: 11 Coppefield Avenue, Hillingdon, UB8 3NU Drawn By: Gurps Benning

Scale: Refer to Drawing @ A3 Dwg.No: ASB1026 - 03

PROPOSED GF LAYOUT
Scale 1:50

ASB PROPERTY CONSULTANTS LTD

Planning consultants and Surveyors

Unit 1,
Gethclen House,
Dawley Road
Hayes, UB3 1EH Tel : 07854 351 934 – 0208 212 7981
Email : asbpropertyconsultantsltd@hotmail.com

Copyright © 2024 ASB PROPERTY CONSULTANTS LTD
(All rights reserved)