


1 Proposed Ground -Parking
1 : 100

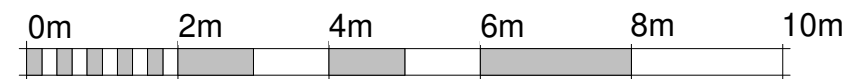

VISUAL SCALE 1:100

ALL DIMENSIONS AND INFORMATION ON THE DOCUMENT MUST THEREFORE BE CHECKED ON SITE FOR ACCURACY AND APPROVED WITH THE BUILDING INSPECTOR PRIOR TO THE COMMENCEMENT OF WORKS.

CONTRACTORS MUST VERIFY ALL DIMENSIONS, LEVELS AND BOUNDARIES ON SITE BEFORE COMMENCING ANY WORKS.

ALL EXISTING LINTELS, BEAMS, FOUNDATIONS ETC. TAKING ANY NEW LOADS ARE TO BE EXPOSED AND RE-ASSESSED FOR THE NEW LOAD AND TO BE RE-INFORCED OR REPLACED AS NECESSARY AT THE DESCRETION OF THE LOCAL AUTHORITY.

ALL STRUCTURAL INFORMATION SHOULD BE CHECKED AGAINST DETAILED STRUCTURAL ENGINEERS INFORMATION AND CALCULATION SHEETS.

THIS DRAWING IS COPYRIGHT OF MICHAELJANE ARCHITECTURE. THIS DRAWING MUST BE READ IN CONJUNCTION WITH ALL OTHER RELEVANT DOCUMENTATION AND DRAWINGS. NO LIABILITY WILL BE ACCEPTED FOR ANY EXPENSE, LOSS OR DAMAGE OF WHATSOEVER NATURE AND HOWEVER ARISING FROM ANY VARIATION MADE TO THIS DRAWING OR IN THE EXECUTION OF THE WORK TO WHICH IT RELATES WHICH HAS NOT BEEN REFERRED TO THEM AND THEIR APPROVAL OBTAINED.

MICHAELJANE
ARCHITECTURE

Drawing issued for
Planning

Project Address
224 Hoylake Crescent Ickenham
UB10 8JW

Client Name

Sheet Name
Front Parking

Title
Proposed Drawing

Date	13-12-2023	Scale @ A3	1 : 100
Rev		Drawing No	P-007