


Veranda

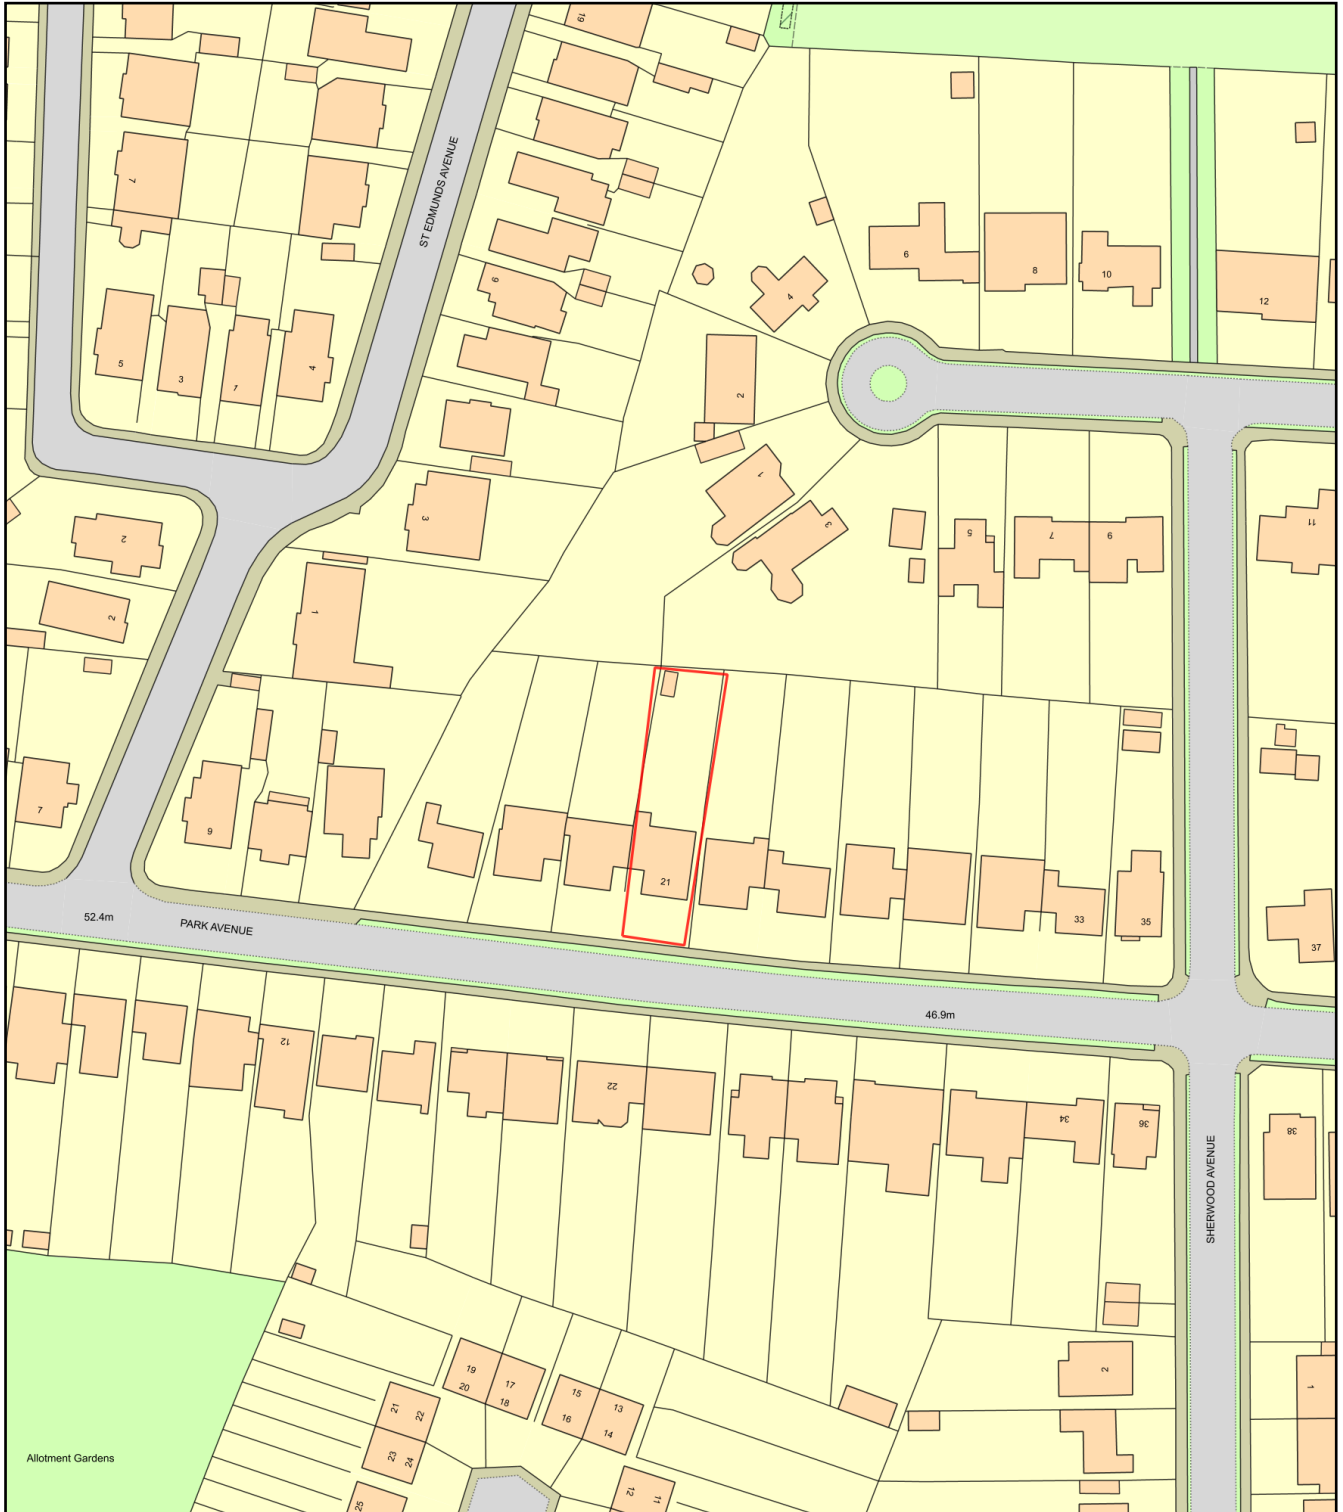

0 50
Metres



Plan Produced for: Edmund Komorowski

Date Produced: 02 Jun 2023

Plan Reference Number: TQRQM23153115200036

Scale: 1:1250 @ A4