


All work to comply with  
current building regulations  
and codes of practice


Do not scale from drawings  
all dimensions to be checked  
on site before the start of  
any work

All Proposed External Materials to Match  
Existing External Materials


Any Proposed Windows to Flank wall to be  
Obscure Glazed and Non-Opening below  
1.7m from FFL

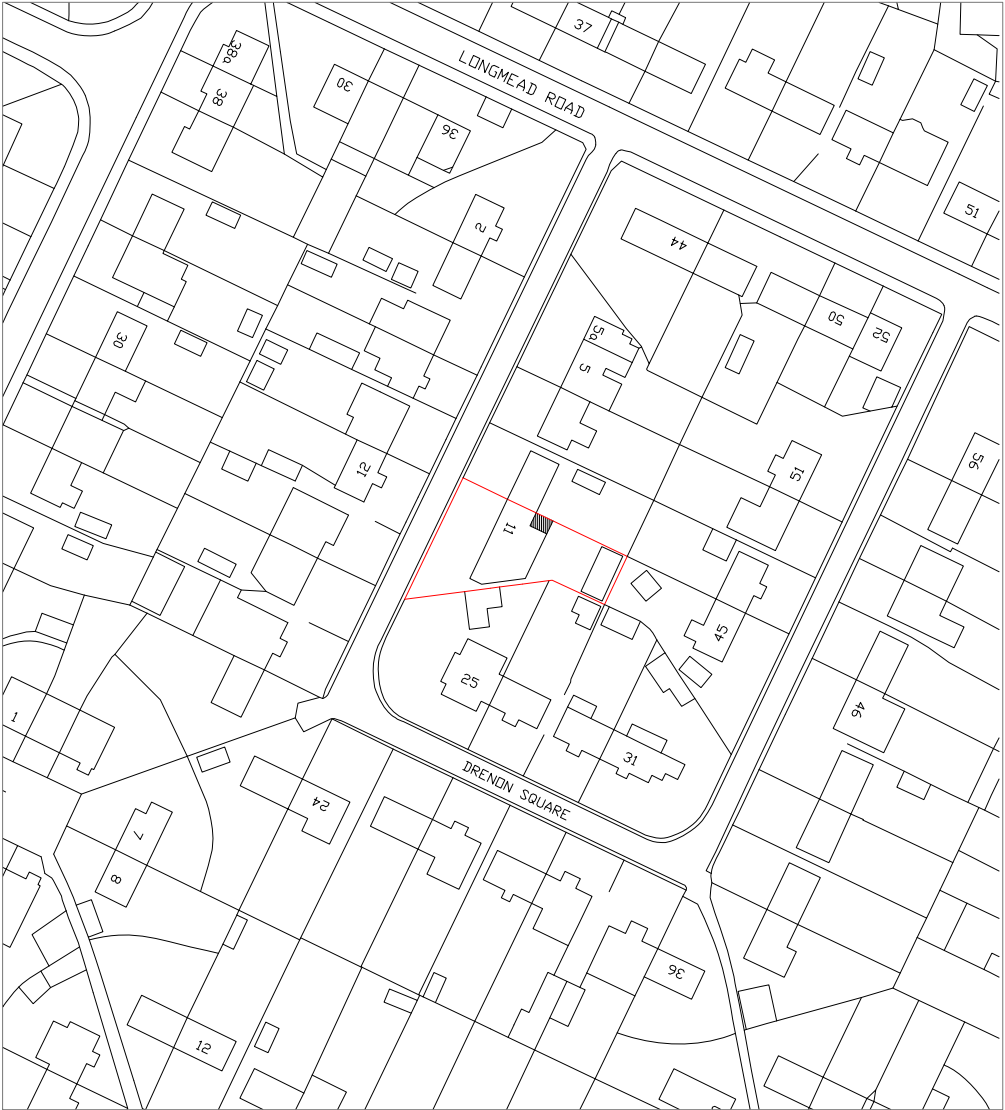

Location Plan Scale 1:1250

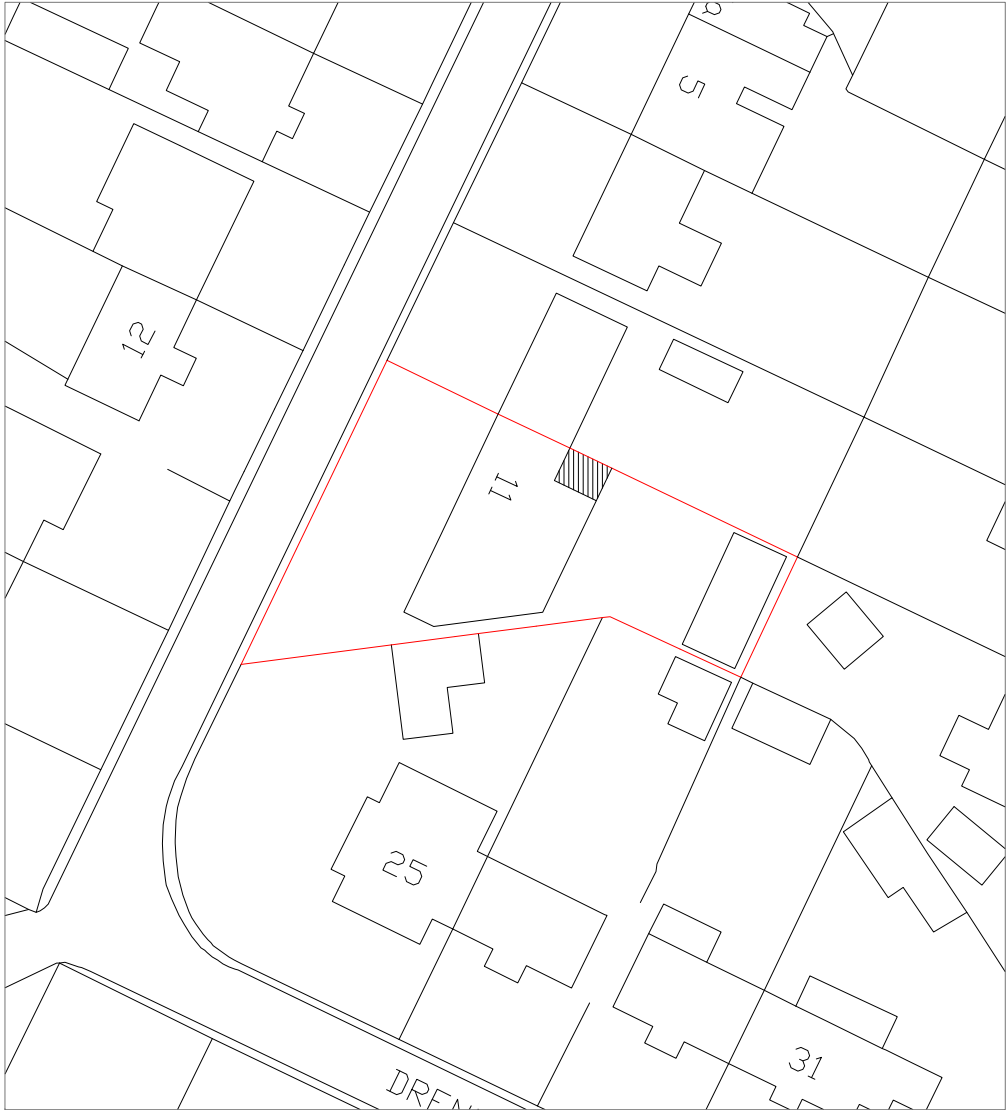

Block Plan Scale 1:500

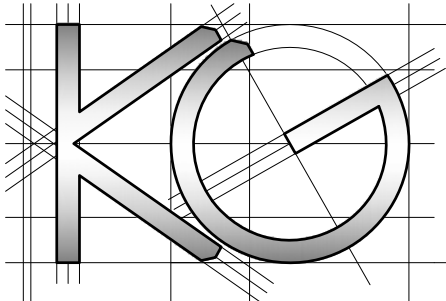

<u>Site Address:</u> 11 Drenon Square Hayes Middlesex UB3 2HQ	1	<u>Drawing Content:</u> Location Plan  Block Plan	2	<u>Drawings No:</u> 11drenonsquare/2023/05	3	<u>Date Drawn:</u> 23rd March 2023	5	Planning Issue				7
				<u>Drawings Scale:</u> 1:1250/500	4	<u>Drawn By:</u> KG	6	<u>Revision:</u>				8