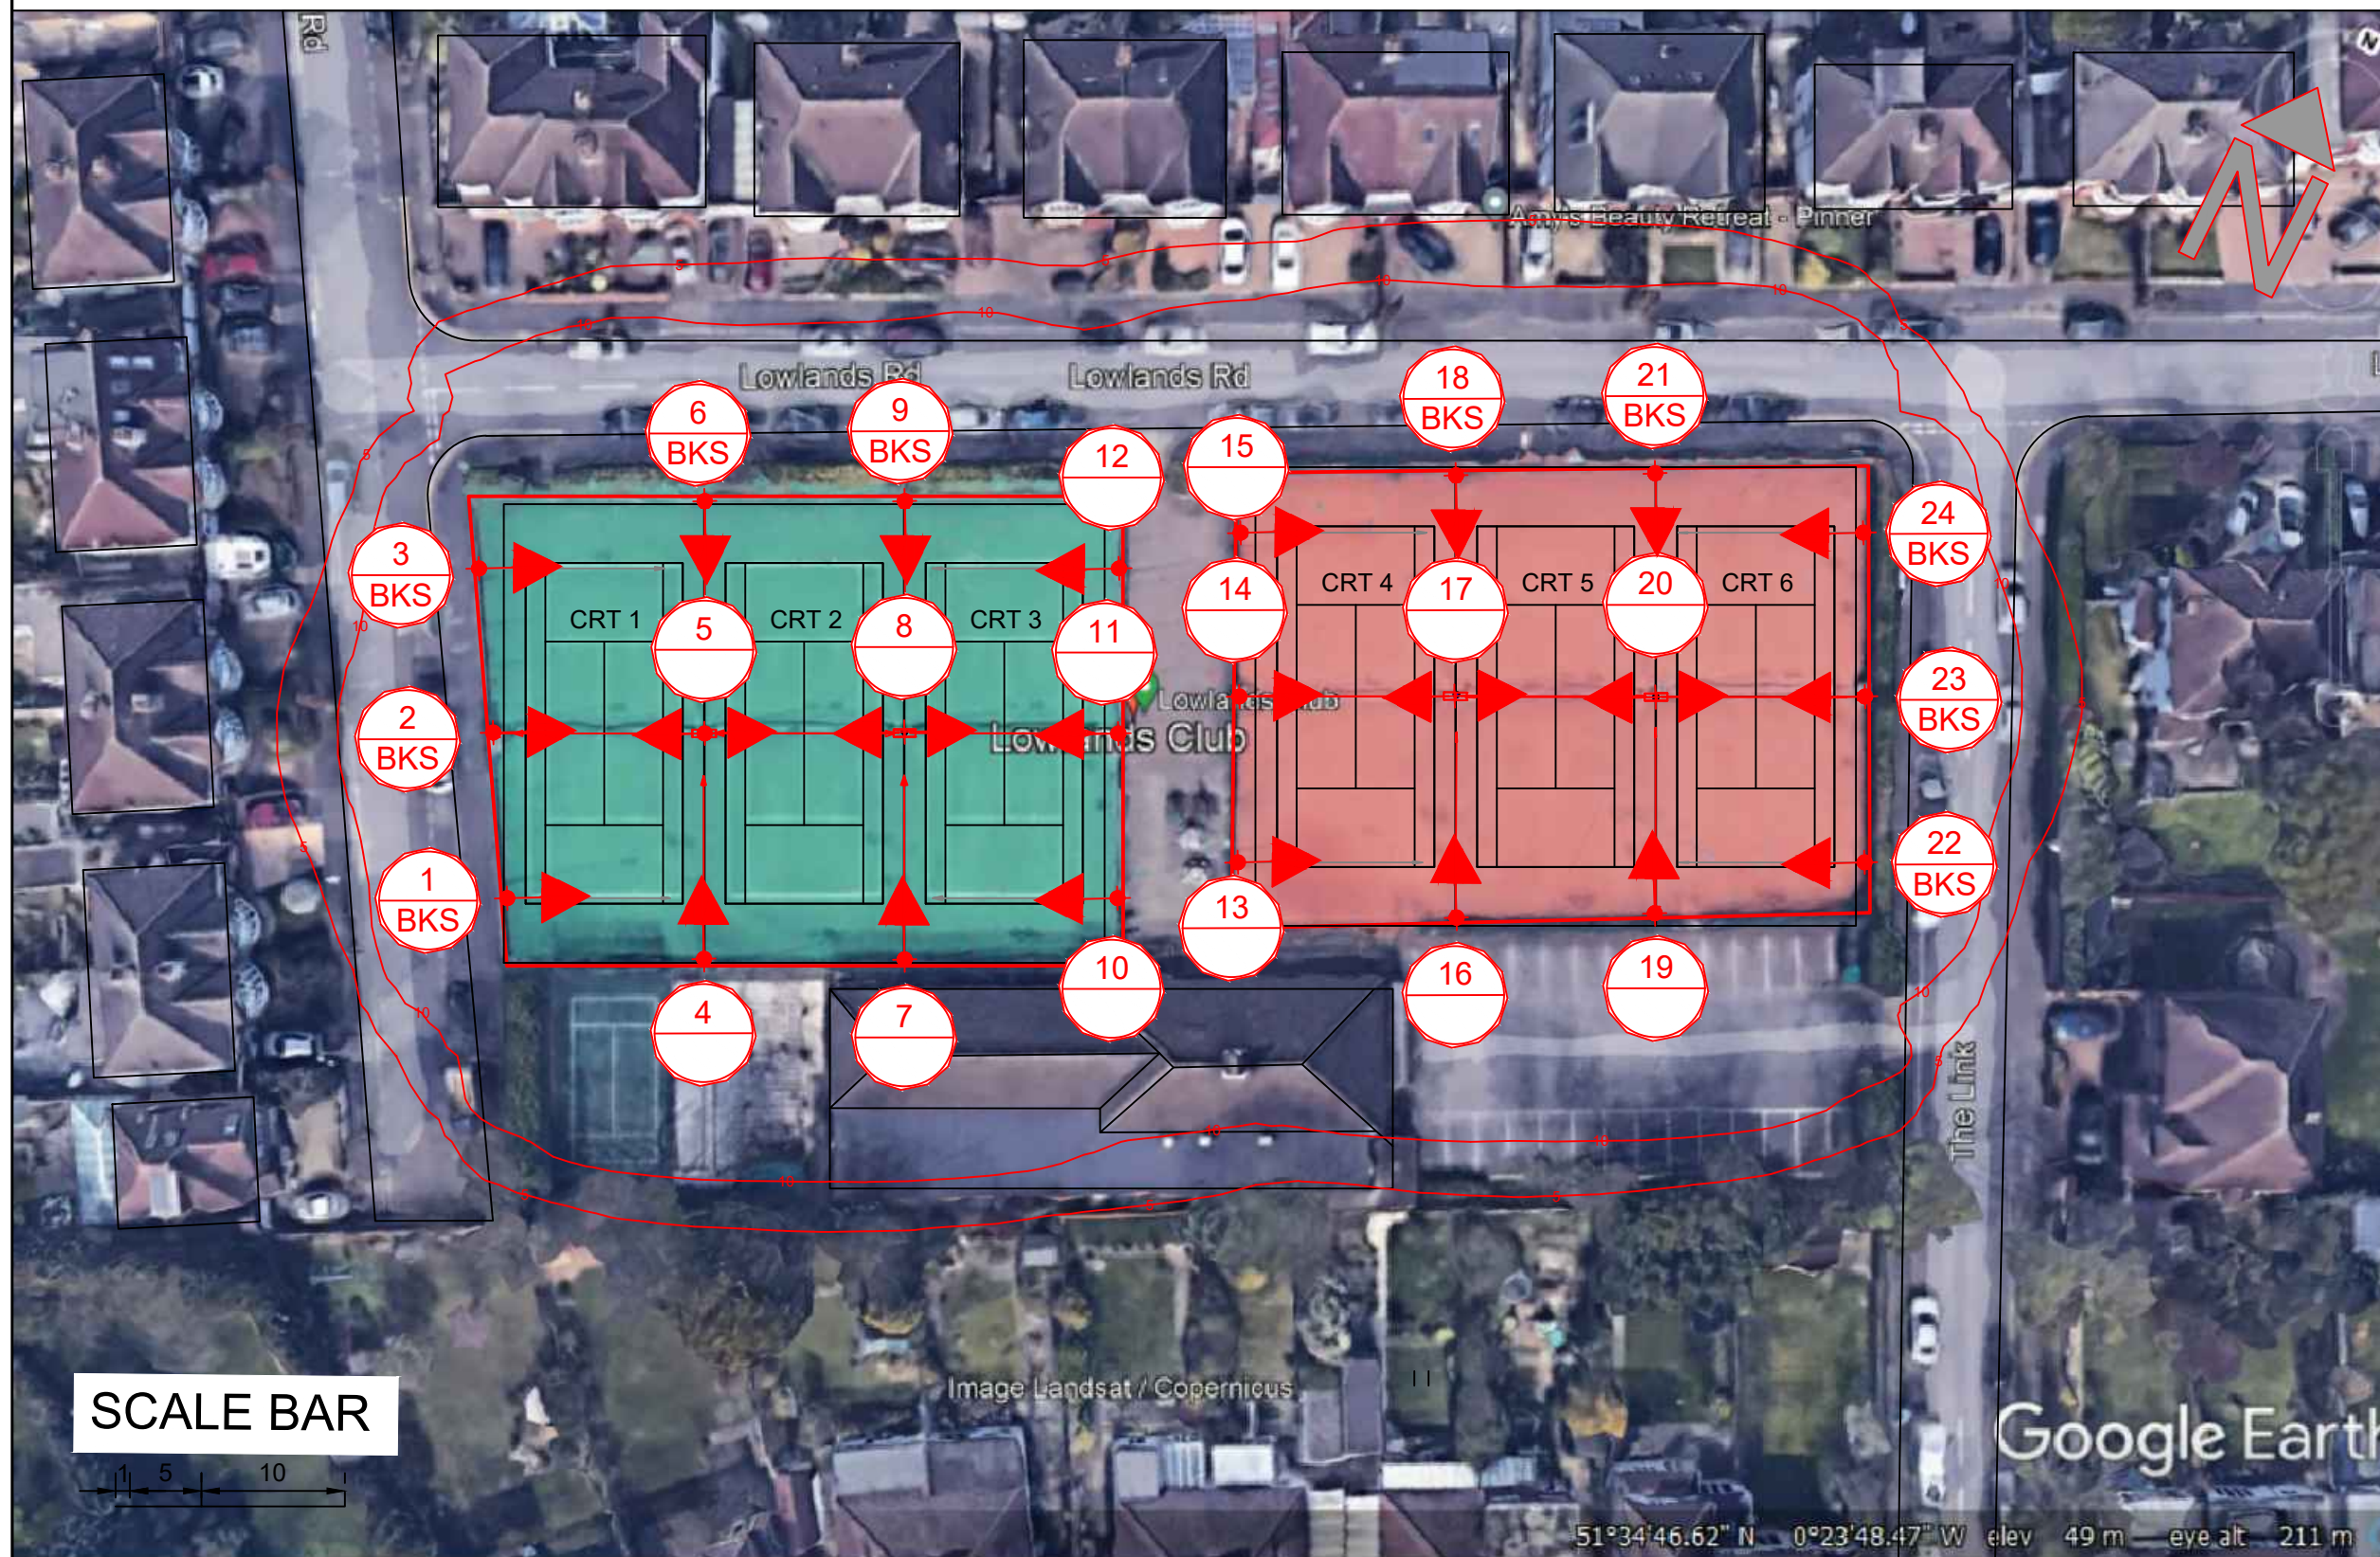


MIDLANDS LIGHTING SOLUTIONS

KEY

- ➡ PROPOSED (28 No) 500W LED FLOODLIGHT (SINGLE OR DOUBLE AS SHOWN), NEW LIGHT AND BRACKET TO BE FINISHED IN GREEN TO MATCH EXISTING COLUMNS

A red circular stamp with the number '1' in the center and the letters 'BKS' below it, separated by a horizontal line.

NOTES

1. THE SATELLITE IMAGE HAS BEEN USED FOR VISUAL REPRESENTATION PURPOSES ONLY.
2. THE SPILL CONTOUR SHOWN HAS A VALUE OF 10 LUX AND 5 LUX, WHICH IS THE OUTER MOST CONTOUR, PLEASE REFER TO PROPOSED CALCULATION, MLS781_LOWLANDSTC_PRLIGHTCALC_001_A_240510.
3. THE LIGHT SPILL SHOWN IS WHEN THE LIGHTS ARE NEW AND AT FULL OUTPUT.
4. THE LIGHT SPILL DOES NOT ACCOUNT FOR ANY PHYSICAL FEATURES SUCH AS TREES, PLANTING OR WALLS AND FENCES

SAFETY, HEALTH AND ENVIRONMENTAL INFORMATION

IN ADDITION TO THE HAZARDS/RISKS NORMALLY ASSOCIATED WITH THE TYPES OF WORK DETAILED ON THIS DRAWING, NOTE THE FOLLOWING SIGNIFICANT RESIDUAL RISKS:

CONSTRUCTION

NONE

MAINTENANCE/CLEANING

NONE

USE

NONE

DECOMMISSIONING/DEMOLITION

NONE

[illegible]

P	PLANNING	01/23	FLS
Stat	Purpose of Issue	Date	Auth

[illegible]

A	FIRST ISSUE	LB	01/23	MLS	FLS
Rev	Description	By	Date	Chk'd	Auth

Midlands Lighting Solutions

The Grove
Studley
Warwickshire

B80 7QL

Client	
--------	--

LOWLANDS TENNIS CLUB

Project

LOWLANDS TENNIS CLUB
EXTERNAL TENNIS COURTS
LED CONVERSION

Title	EXTERNAL TENNIS COURTS LED CONVERSION PROPOSED ARRANGEMENT AND LIGHT SPILL
-------	--

Sheet Size A3	Original Scale 1:500	Designed/Drawn LB	Checked MLS	Authorised FLS
		Date 10/01/23	Date 10/01/23	Date 11/01/23

Status	Drawing Number	Rev
P	MLS781/LOWLANDS/EXTLIGHT/002	A