


Location Plan

Site Address: 22, Tudor Way, Uxbridge, UB10 9AB

Date Produced: 06-May-2026

Scale: 1:1250 @A4

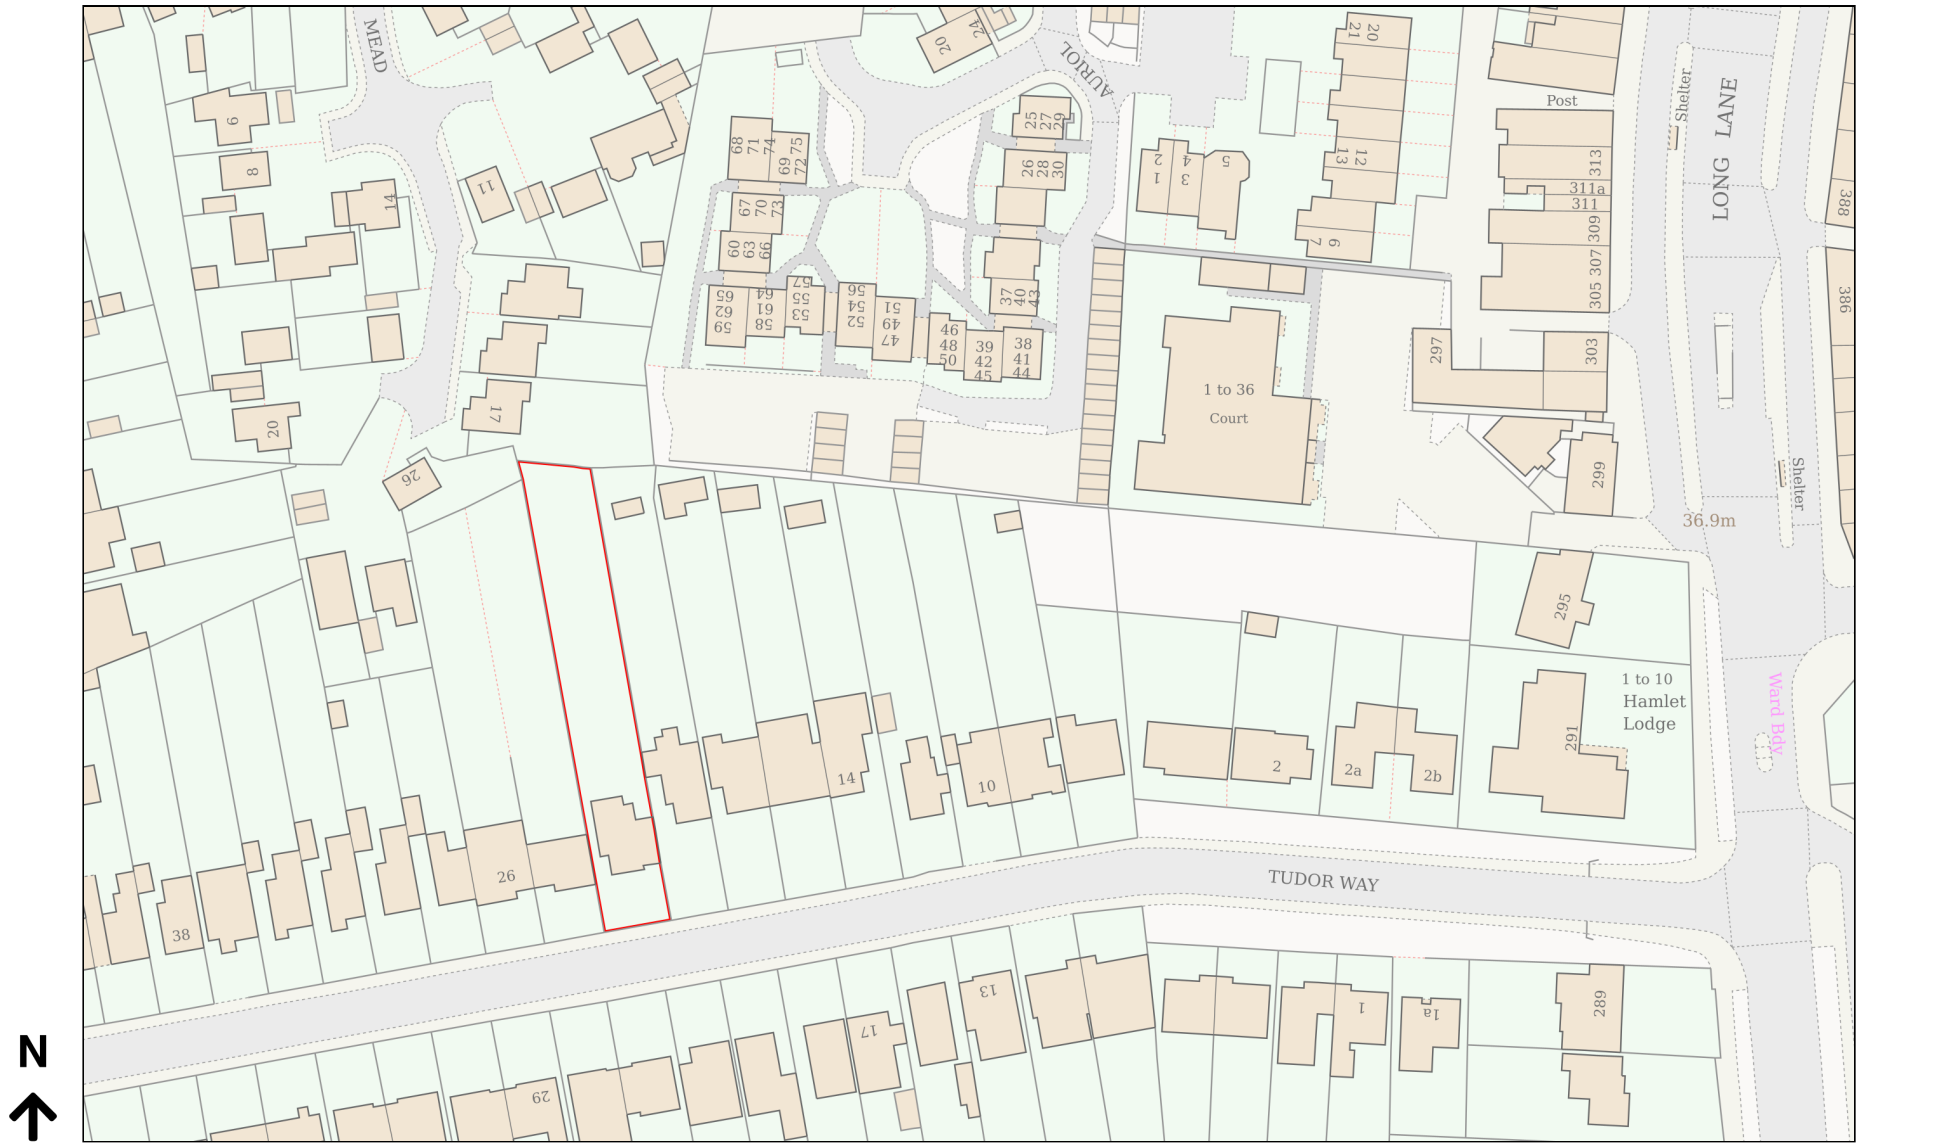

Planning Portal Reference: PP-14910943v1