


- PLANNING LEGEND:
- EXISTING DEMISE: ---
- PROPOSED APPLICATION BOUNDARY: ---

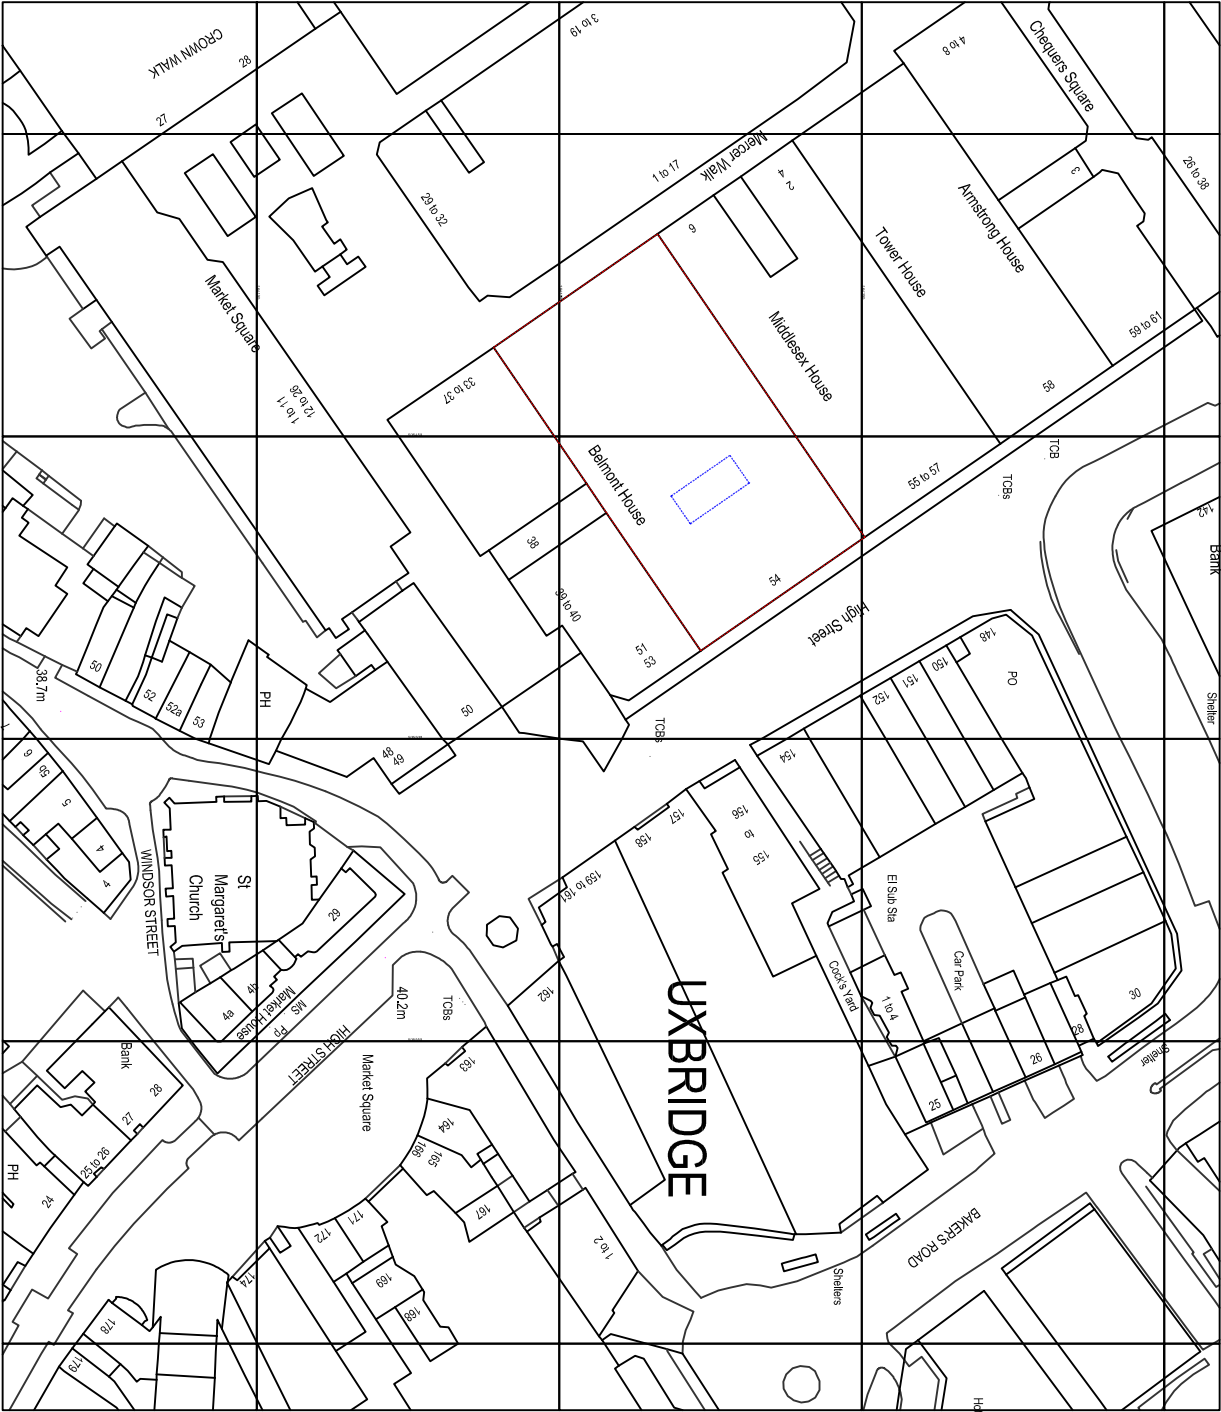

Ordnance Survey, (c) Crown Copyright 2021. All rights reserved. Licence number: 100022432

M&S

EST. 1884

DO NOT SCALE FROM THIS DRAWING.
ALL DIMENSIONS TO BE CHECKED ON SITE.
COPYRIGHT PROTECTED.

CONSULTANT **Db3 Ltd**

STORE NAME
M&S Uxbridge

COUNTRY
United Kingdom

DB3

LEEDS

4th Floor, 10 South Parade, Leeds LS1 5QS.
T: 0113 2446931 www.darrtondb3.com

PROJECT
Renewal - Lite - Phase 3

DRAWING

SCALE
1:1250

PAPER SIZE
A3

DATE
01.12.22

STORE NUMBER
3081

PROJECT No
UXB087

DISCIPLINE CODE
A

DRAWING No
9001

DRAWN
DH

CHECKED
SW

STATUS
P

REV
00

Site Location Plan

REV DATE

DESCRIPTION

DRAWN CHECKED

CONSULTANT **16239**

PROJECT No