



NOTES

Drawings for sketch purposes only
and not for construction.

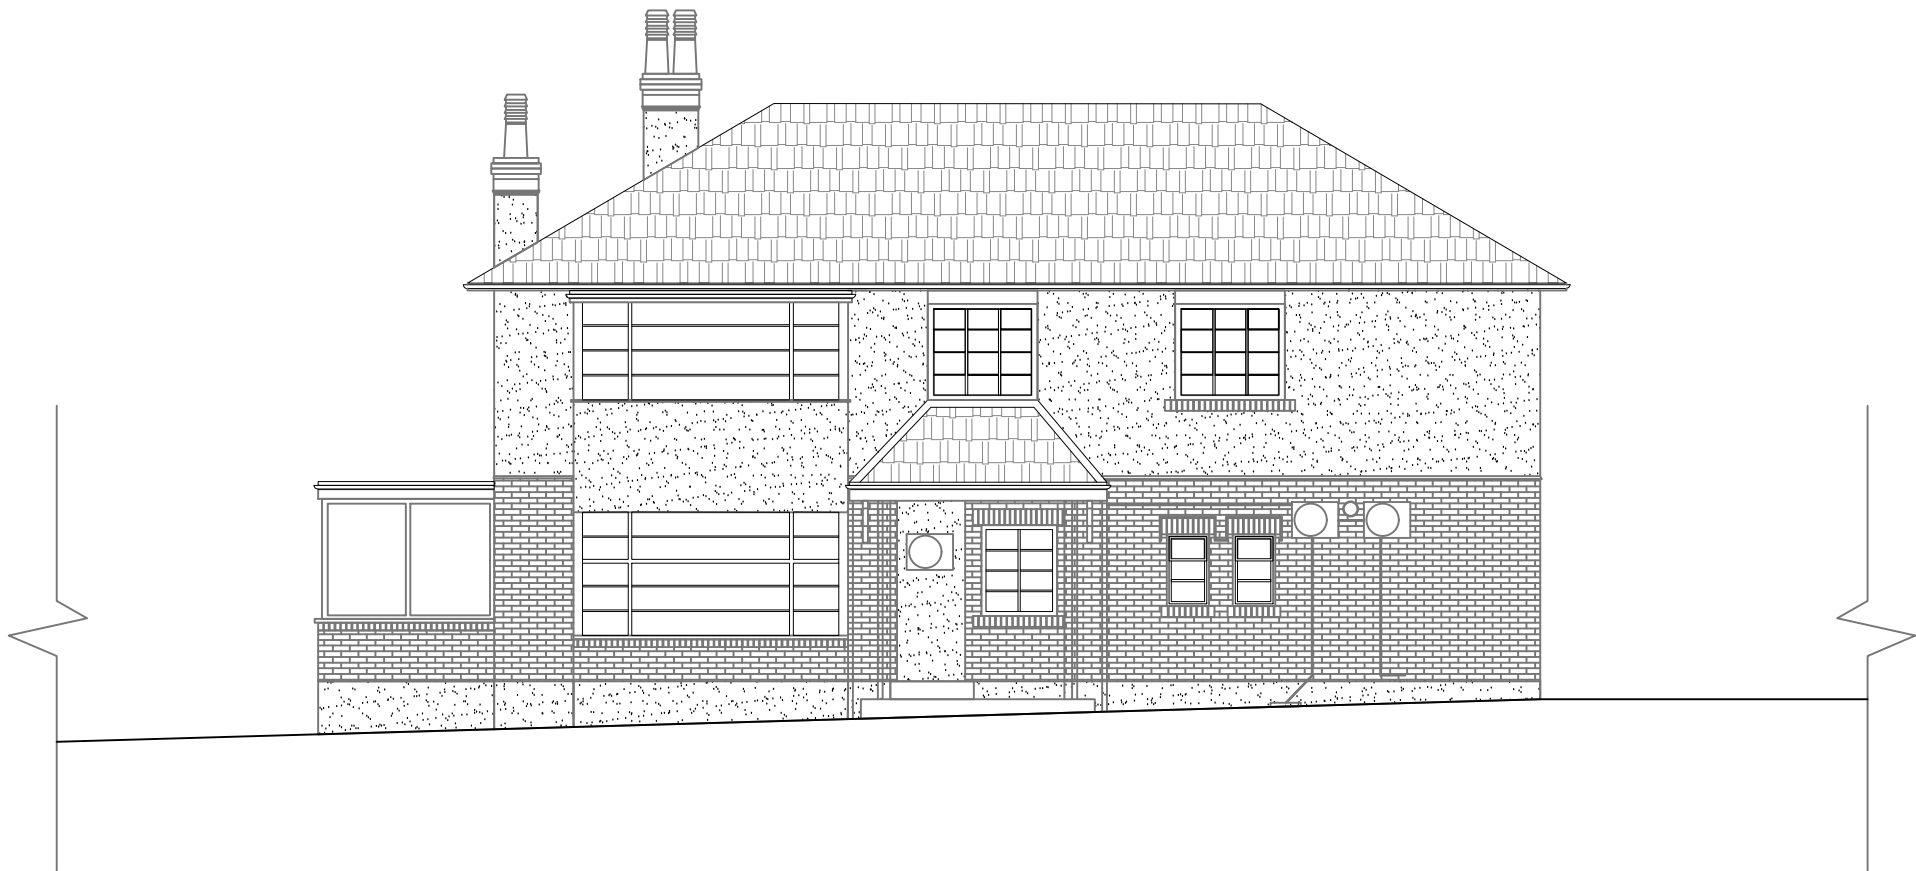

EXISTING SIDE 1 ELEVATION

This drawing is copyright
USL Architects.

 <div>Suite 3J Argyle House, Joel Street, Northwood Hills HA6 1NW usl@uslarchitects.co.uk</div>	Job No.	Job	Drawing	Drawing No.		Revision	<div><div>0m1m2m3m4m5m6m7m8m9m10m</div><div>PAPER SIZE: A3SCALE 1:100</div></div>
	2025/PRN	103 Pinner Road 103 Pinner Road Northwood HA6 1QN	EXISTING SIDE ELEVATION	PRN/EX/202			
	Date			Dwn	Chk		
	22/10/2025			LK	BK		