


NOTES

Drawings for sketch purposes only
and not for construction.

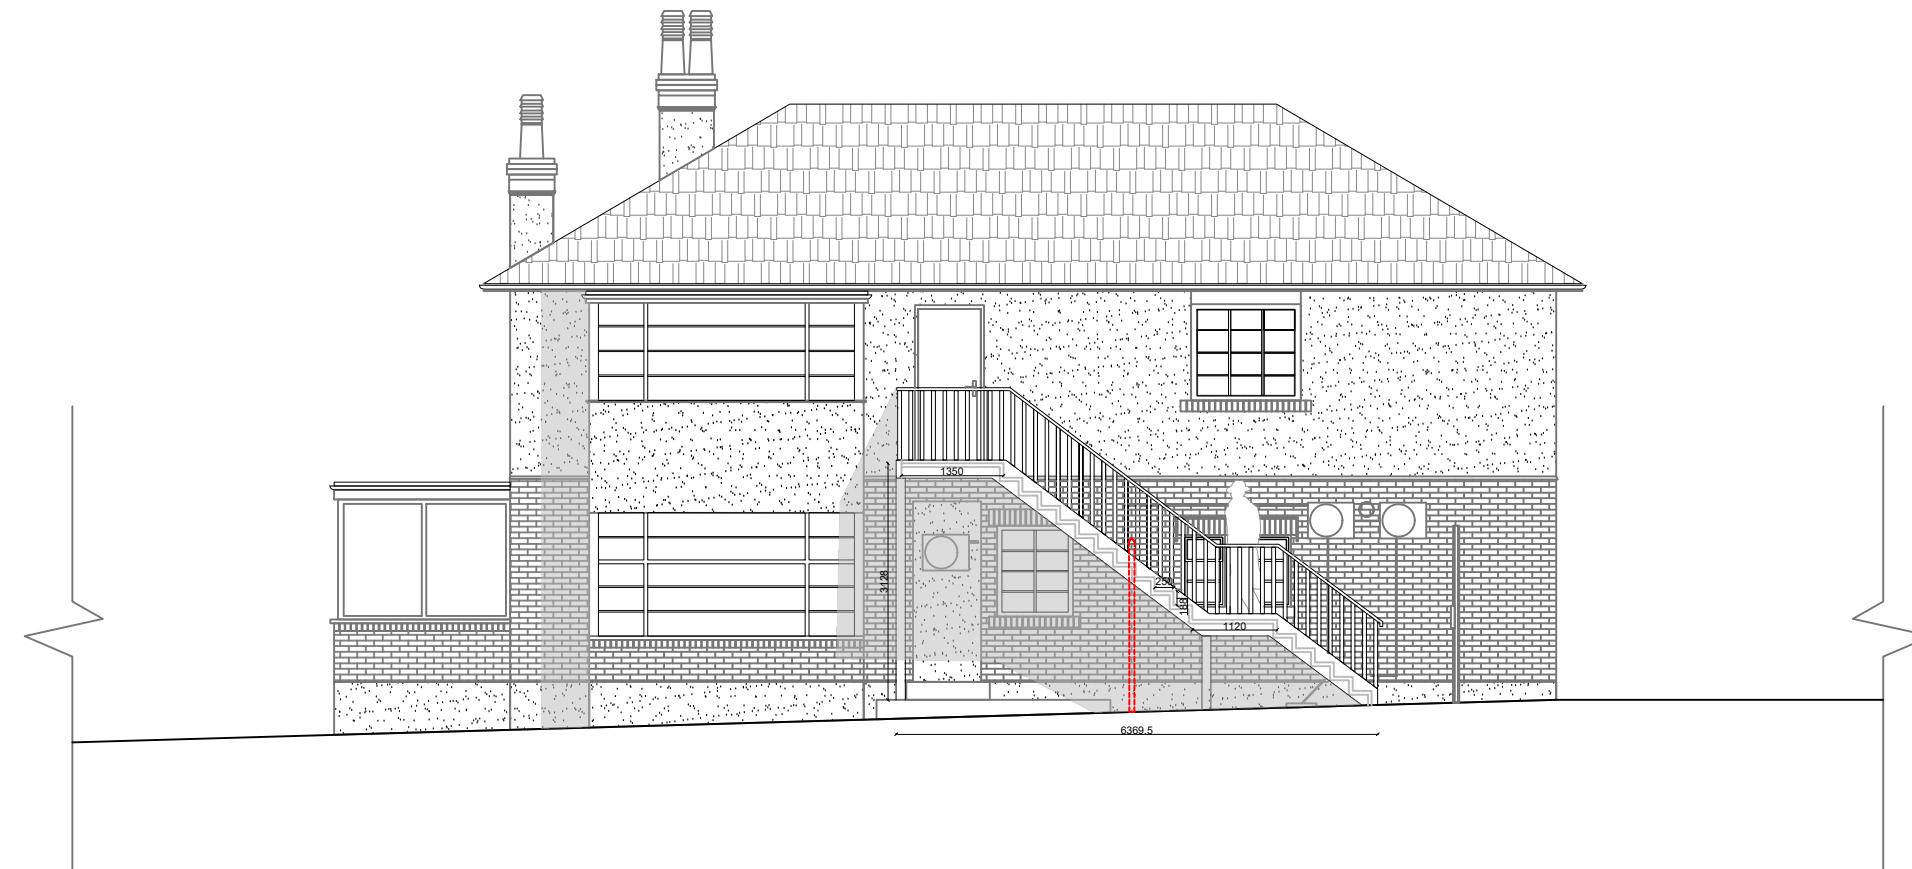

PROPOSED SIDE 1 ELEVATION

This drawing is copyright
USL Architects.

Job No. 2025/PRN Date 02/12/2025	Job 103 Pinner Road 103 Pinner Road Northwood HA6 1QN	Drawing PROPOSED SIDE ELEVATION	Drawing No.		Revision		0m 1m 2m 3m 4m 5m 6m 7m 8m 9m 10m	PAPER SIZE: A3	SCALE 1:100
			Drn	Chk					
			LK	BK					



Suite 3J Argyle House,
Joel Street,
Northwood Hills
HA6 1NW
usl@uslarchitects.co.uk