


80 SEATON GARDENS
HALLWAY

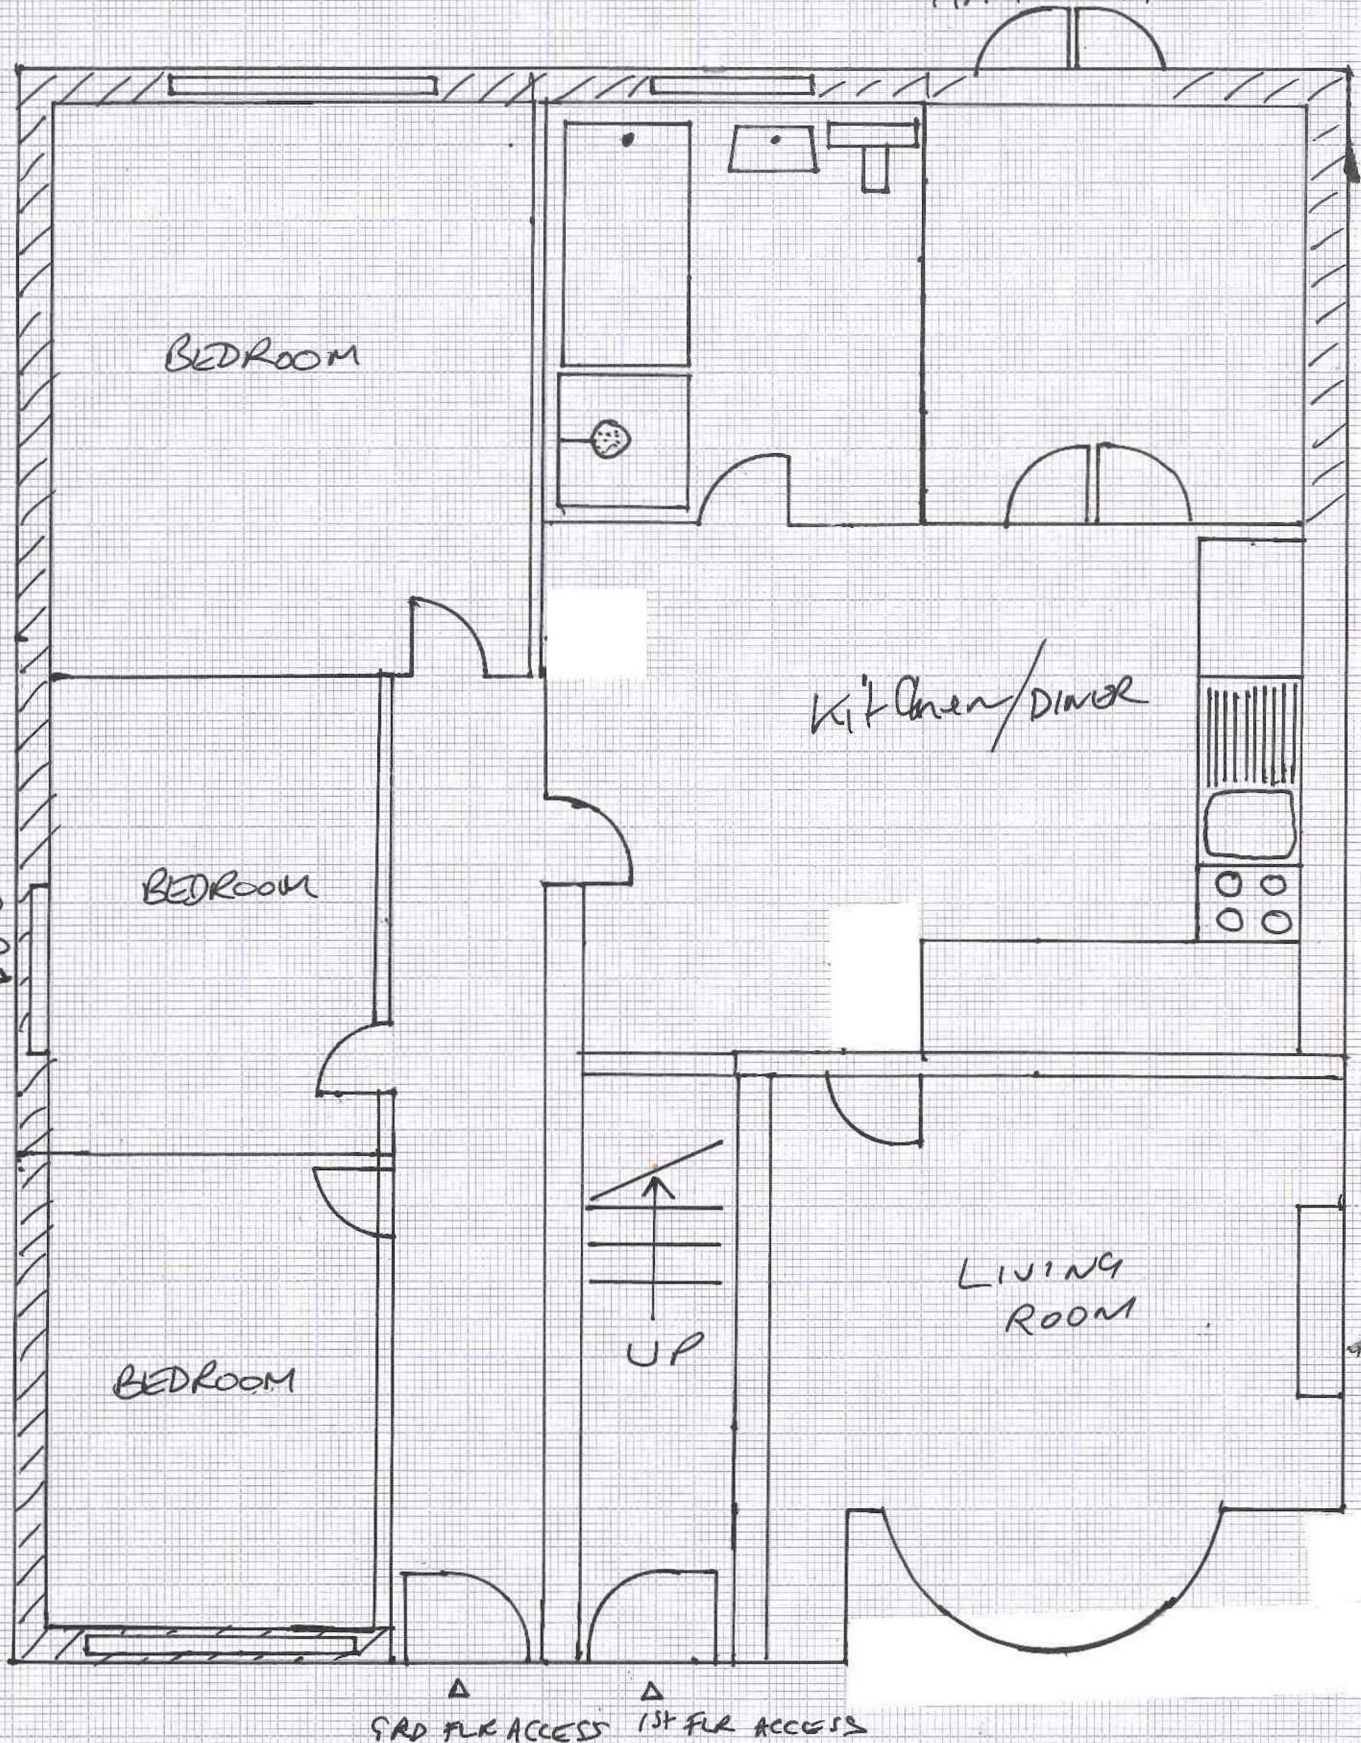

GROUND FLOOR PLAN
1:50