


80 SEATON GARDENS
HALL OAK

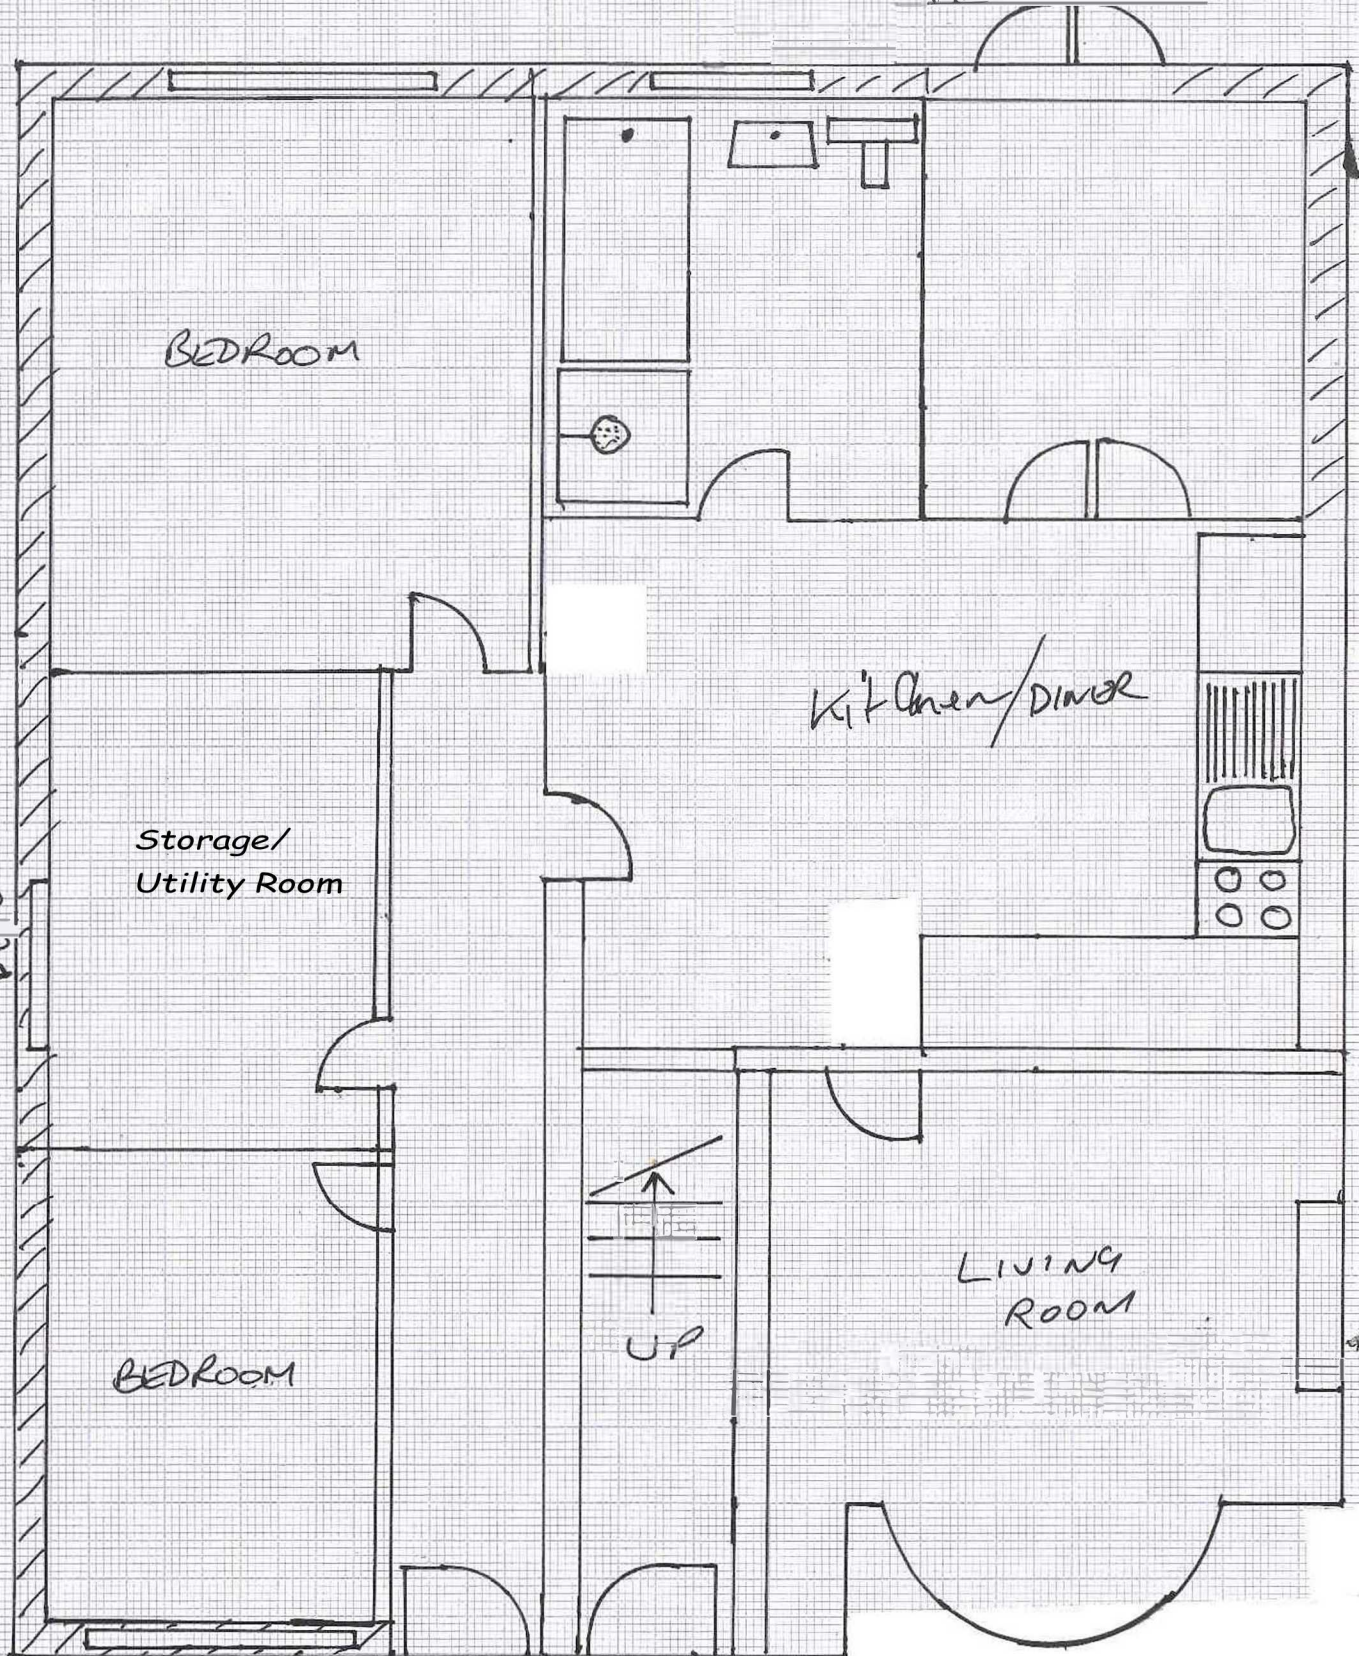

△ GND FLR ACCESS △ 1st FLR ACCESS

GROUND FLOOR PLAN
1:50