
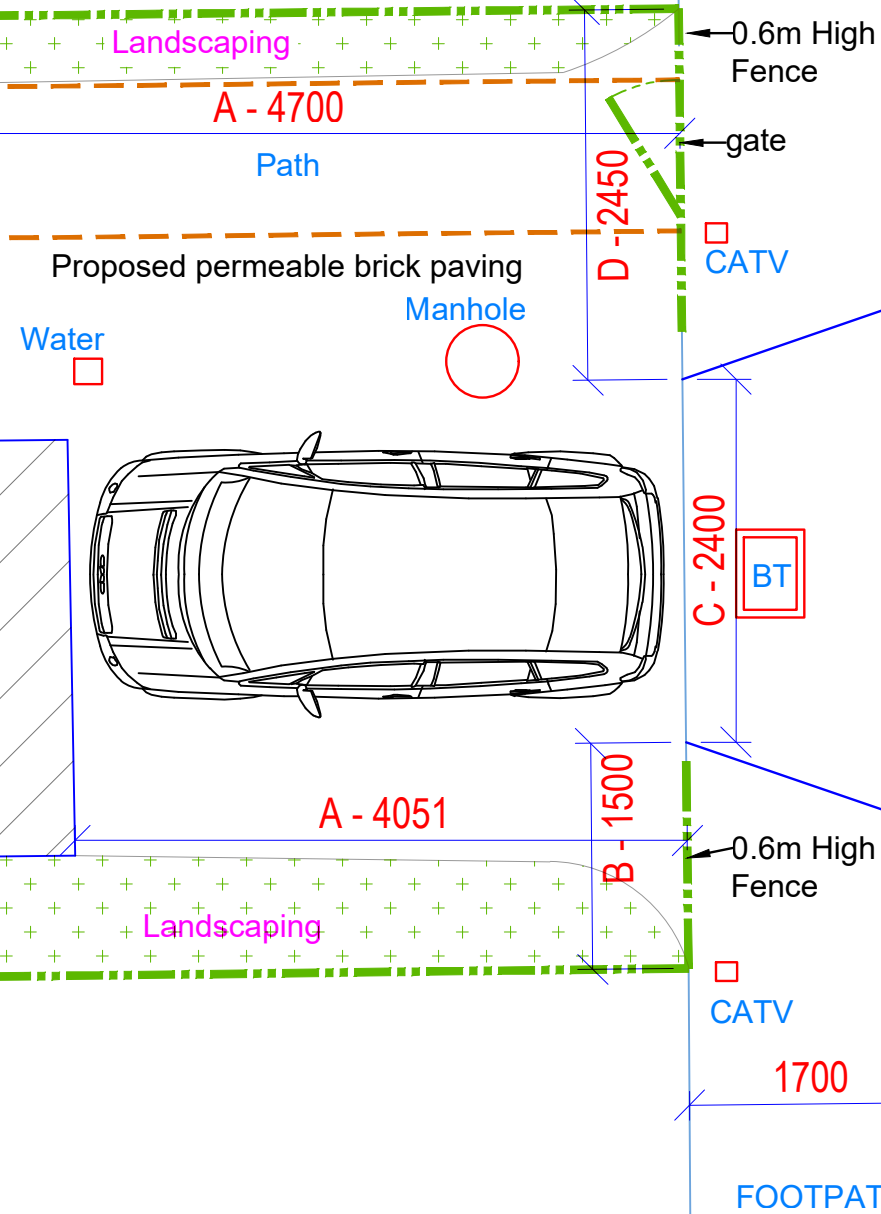


280


FOOTPATH

This complies with - Domestic Vehicle Footway  
Crossover Policy dated 27th June 2022 Rev. 02

282

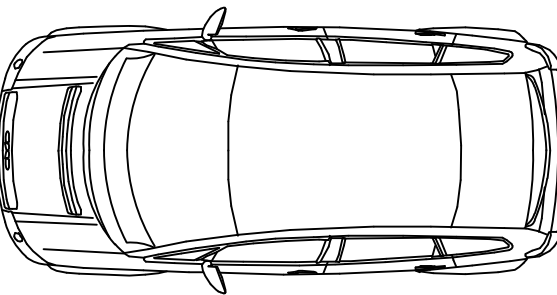

Rainwater Ground channel for  
excessive surface water discharge  
into existing surface water system  
within site

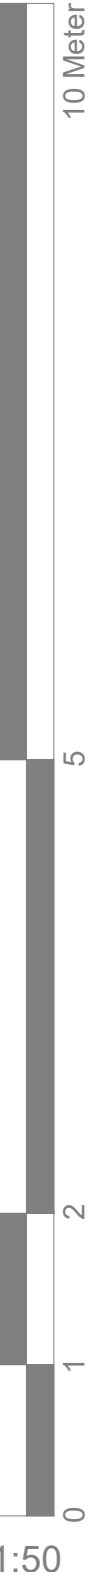

GENERAL NOTES:  
1. ALL DIMENTIONS ARE IN MILLIMETER.  
2. VERIFY ALL DIMENSIONS AND CONDITIONS BEFORE BUILDING OR STARTING CONSTRUCTION. NOTIFY THE DESIGNER IMMEDIATELY OF ANY DISCREPANCY OR VARIATION.  
3. ALL WORK TO COMPLY WITH CURRENT BUILDING REGULATIONS AND CODES OF PRACTICE

Site Address  
MR. Ranjit Atwal  
  
282 Station Road  
Hayes  
UB3 4AW

Scale: 1:50@A3  
Date: NOV. 2023  
Drawing No.: RA-02  
Drawn By: RP

Revision Date:  
  
e.mail - nisarg@hotmail.com  
(M) +44 (0) 7951491310

