


01 PROPOSED SECTION AA
1:150 @ A3

01 KEY PLAN
1:500 @ A3

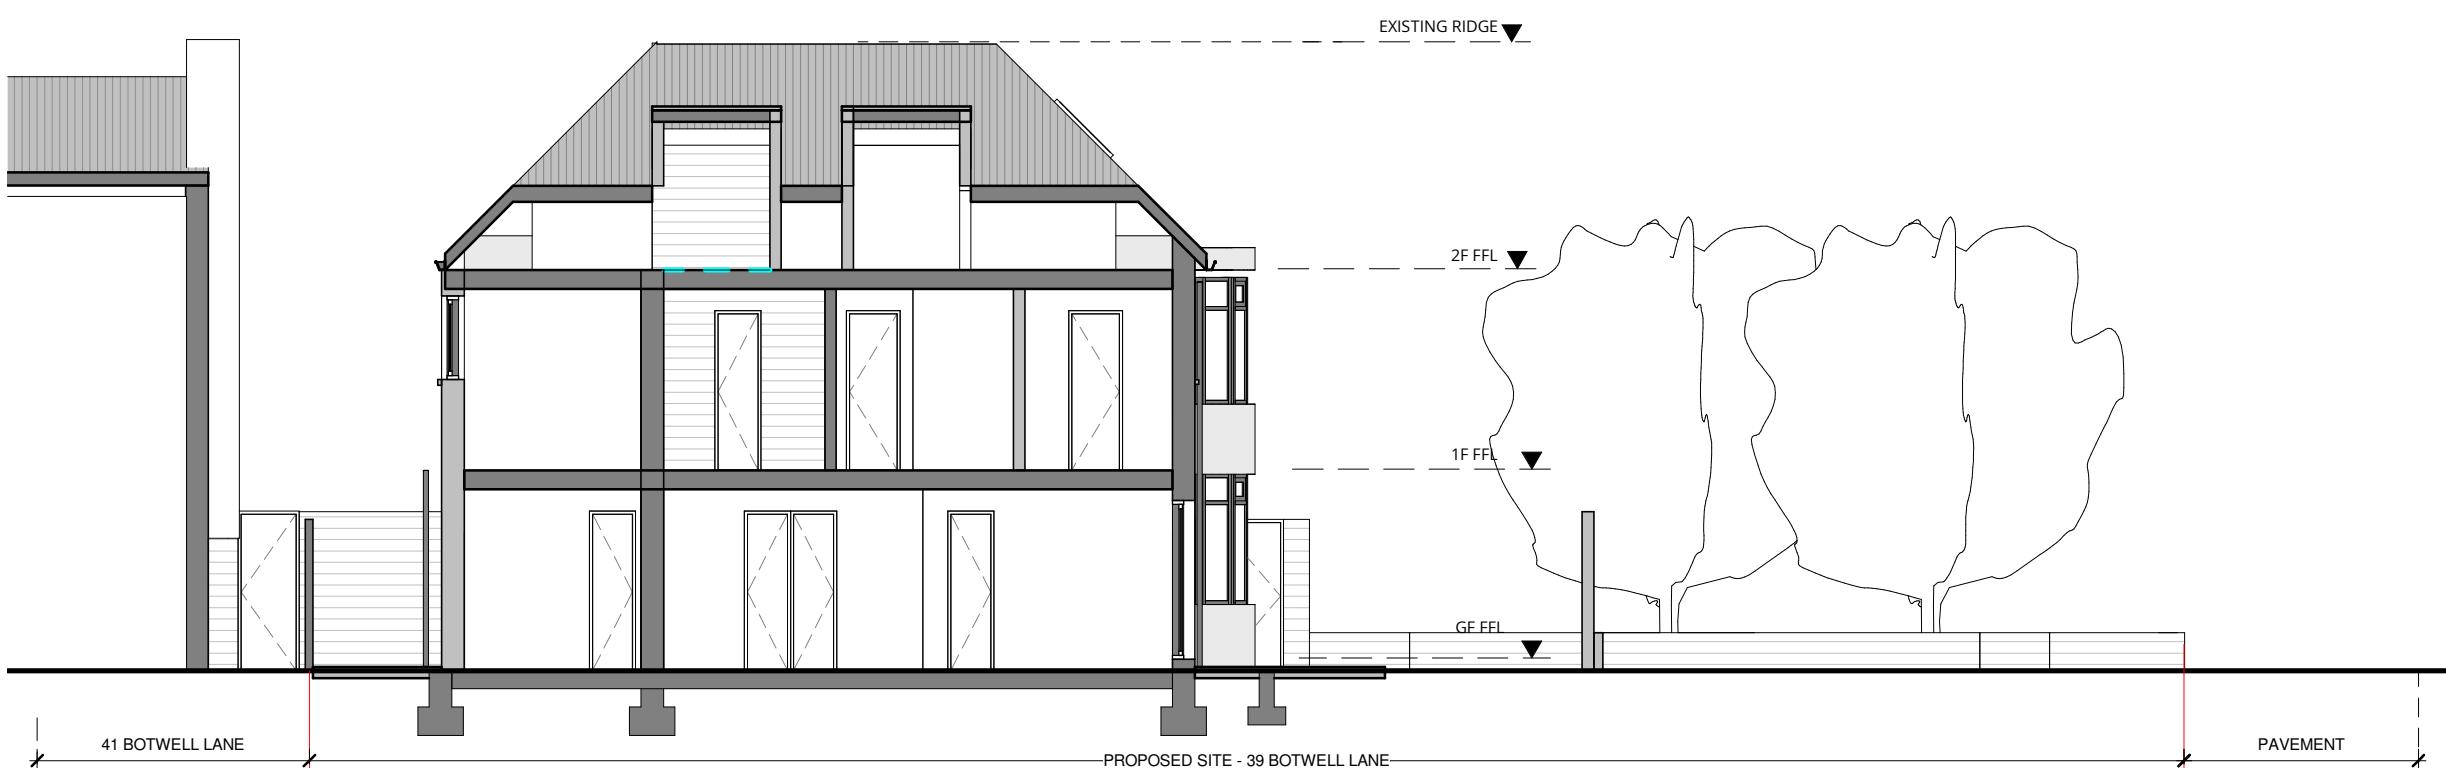

PRE-APP ISSUE 1



02 PROPOSED SECTION BB
1:150 @ A3

0 1 1:100 @ A3 5M

J 79 STUDIO

T: +44 (0)7742 071 052
W: info@j79studio.co.uk

Unit 312
Wey House
15 Church Street
Weybridge
KT13 8NA

FOR
ALL DIMENSIONS TO BE CHECKED ON SITE
OBTAINED BUILDING CONTROL /PLANNING
APPROVAL BEFORE WORK COMMENCE

This drawing is the property of J79 Studio. Copyright is reserved & this drawing is issued on the condition that it is not copied, reproduced, retained or disclosed to any unauthorised person, either wholly or in part, without our consent. Do not scale from this drawing, check all dimensions on site. Any errors please notify architect in the first instance.

Rev Date Note
P1 26-05-22 Pre-App issue

PROJECT

39 Botwell Lane Hayes UB3 2AD

DRAWING TITLE PROPOSED SECTION

PROPOSED DEVELOPMENT / STATUS

SIDE + LOFT EXTENSION

DRAWN BY Author CHECKED BY Checker

PROJECT NO. DATE SCALE
1905 May 2022 1:100 @ A3

DRAWING NO. REVISION
A210 P1