

SITE LOCATION PLAN

AREA 2 HA

SCALE: 1:1250 on A4


CENTRE COORDINATES: 508971 , 187446



Supplied by Streetwise Maps Ltd

www.streetwise.net

Licence No: 100047474

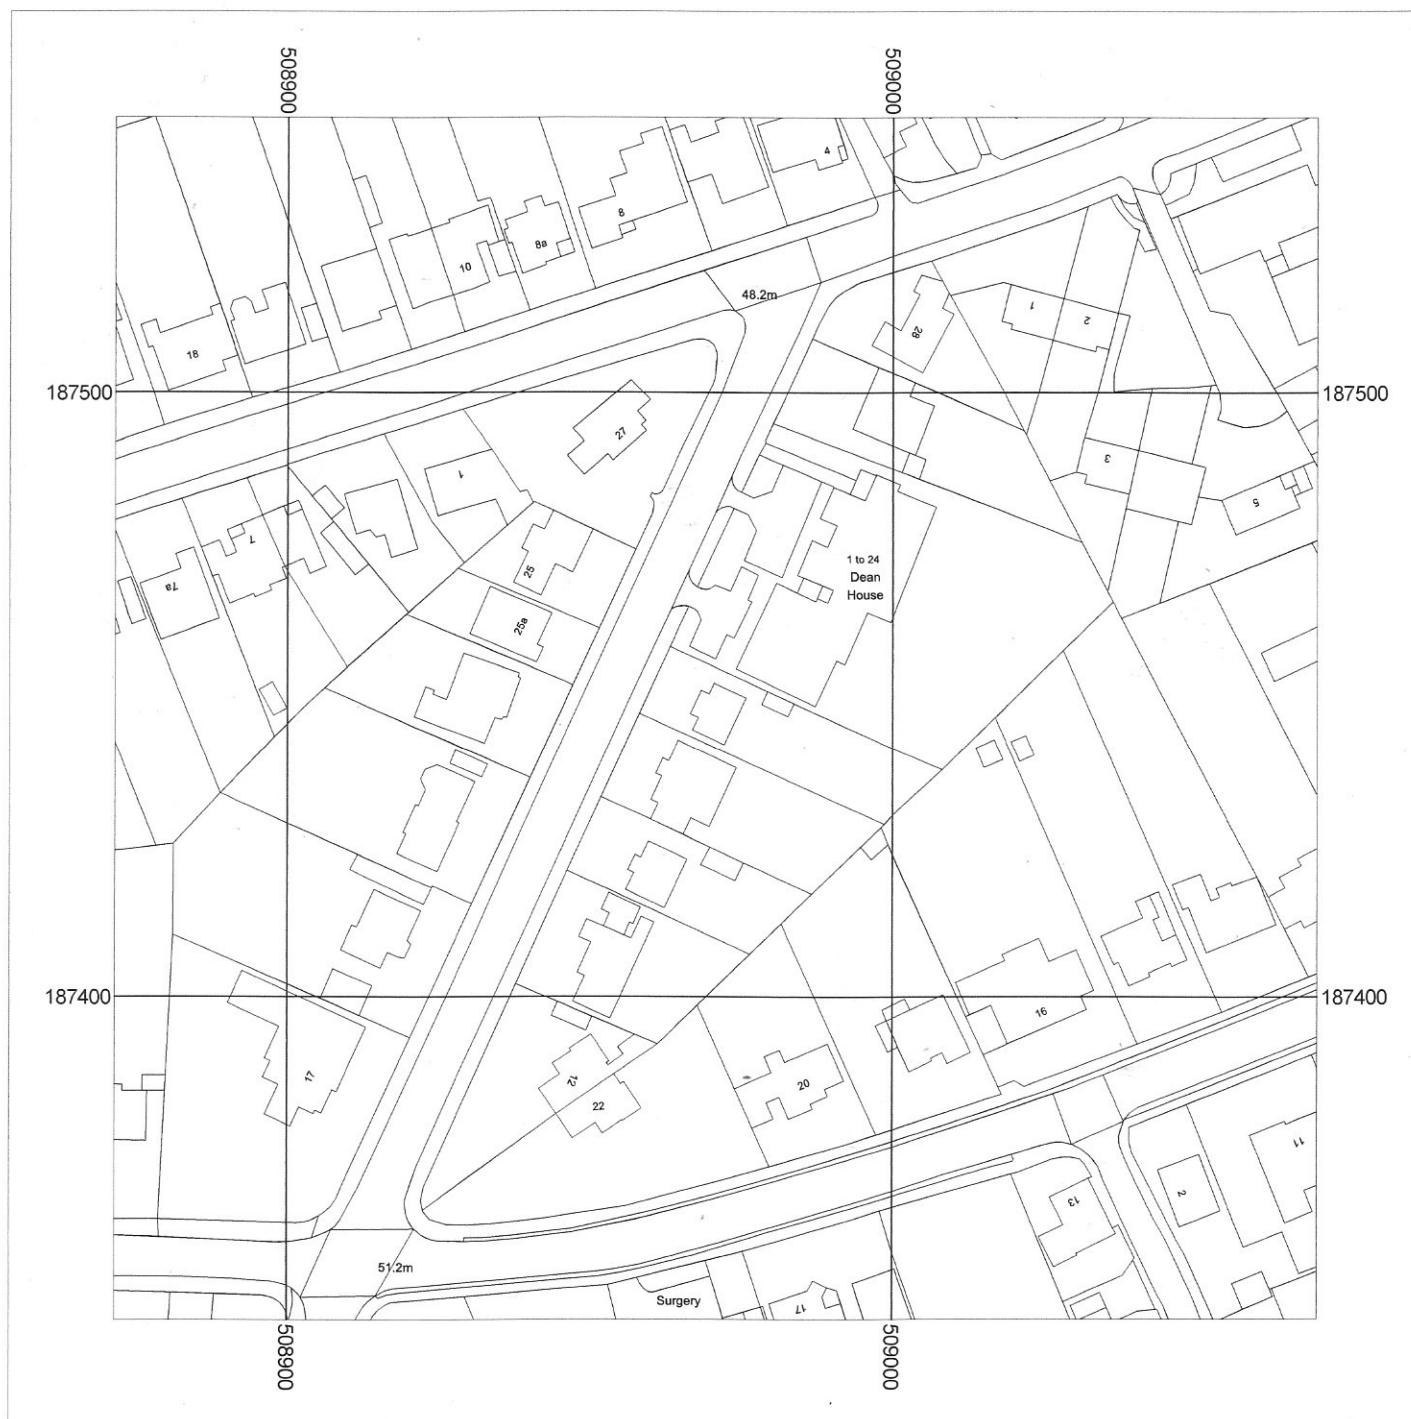

Metres
0 5 10 20 30 40 50

Scale: 1:1250

20 Church Avenue

**Ruislip
Middlesex
HA4 7HT**



Supplied by: National Map Centre
License number: 100031961
Produced: 07/09/2018
Serial number: 2026421

Plot centre co-ordinates: 508971, 187446
Download file: churchavenue.zip
Project name: 563