
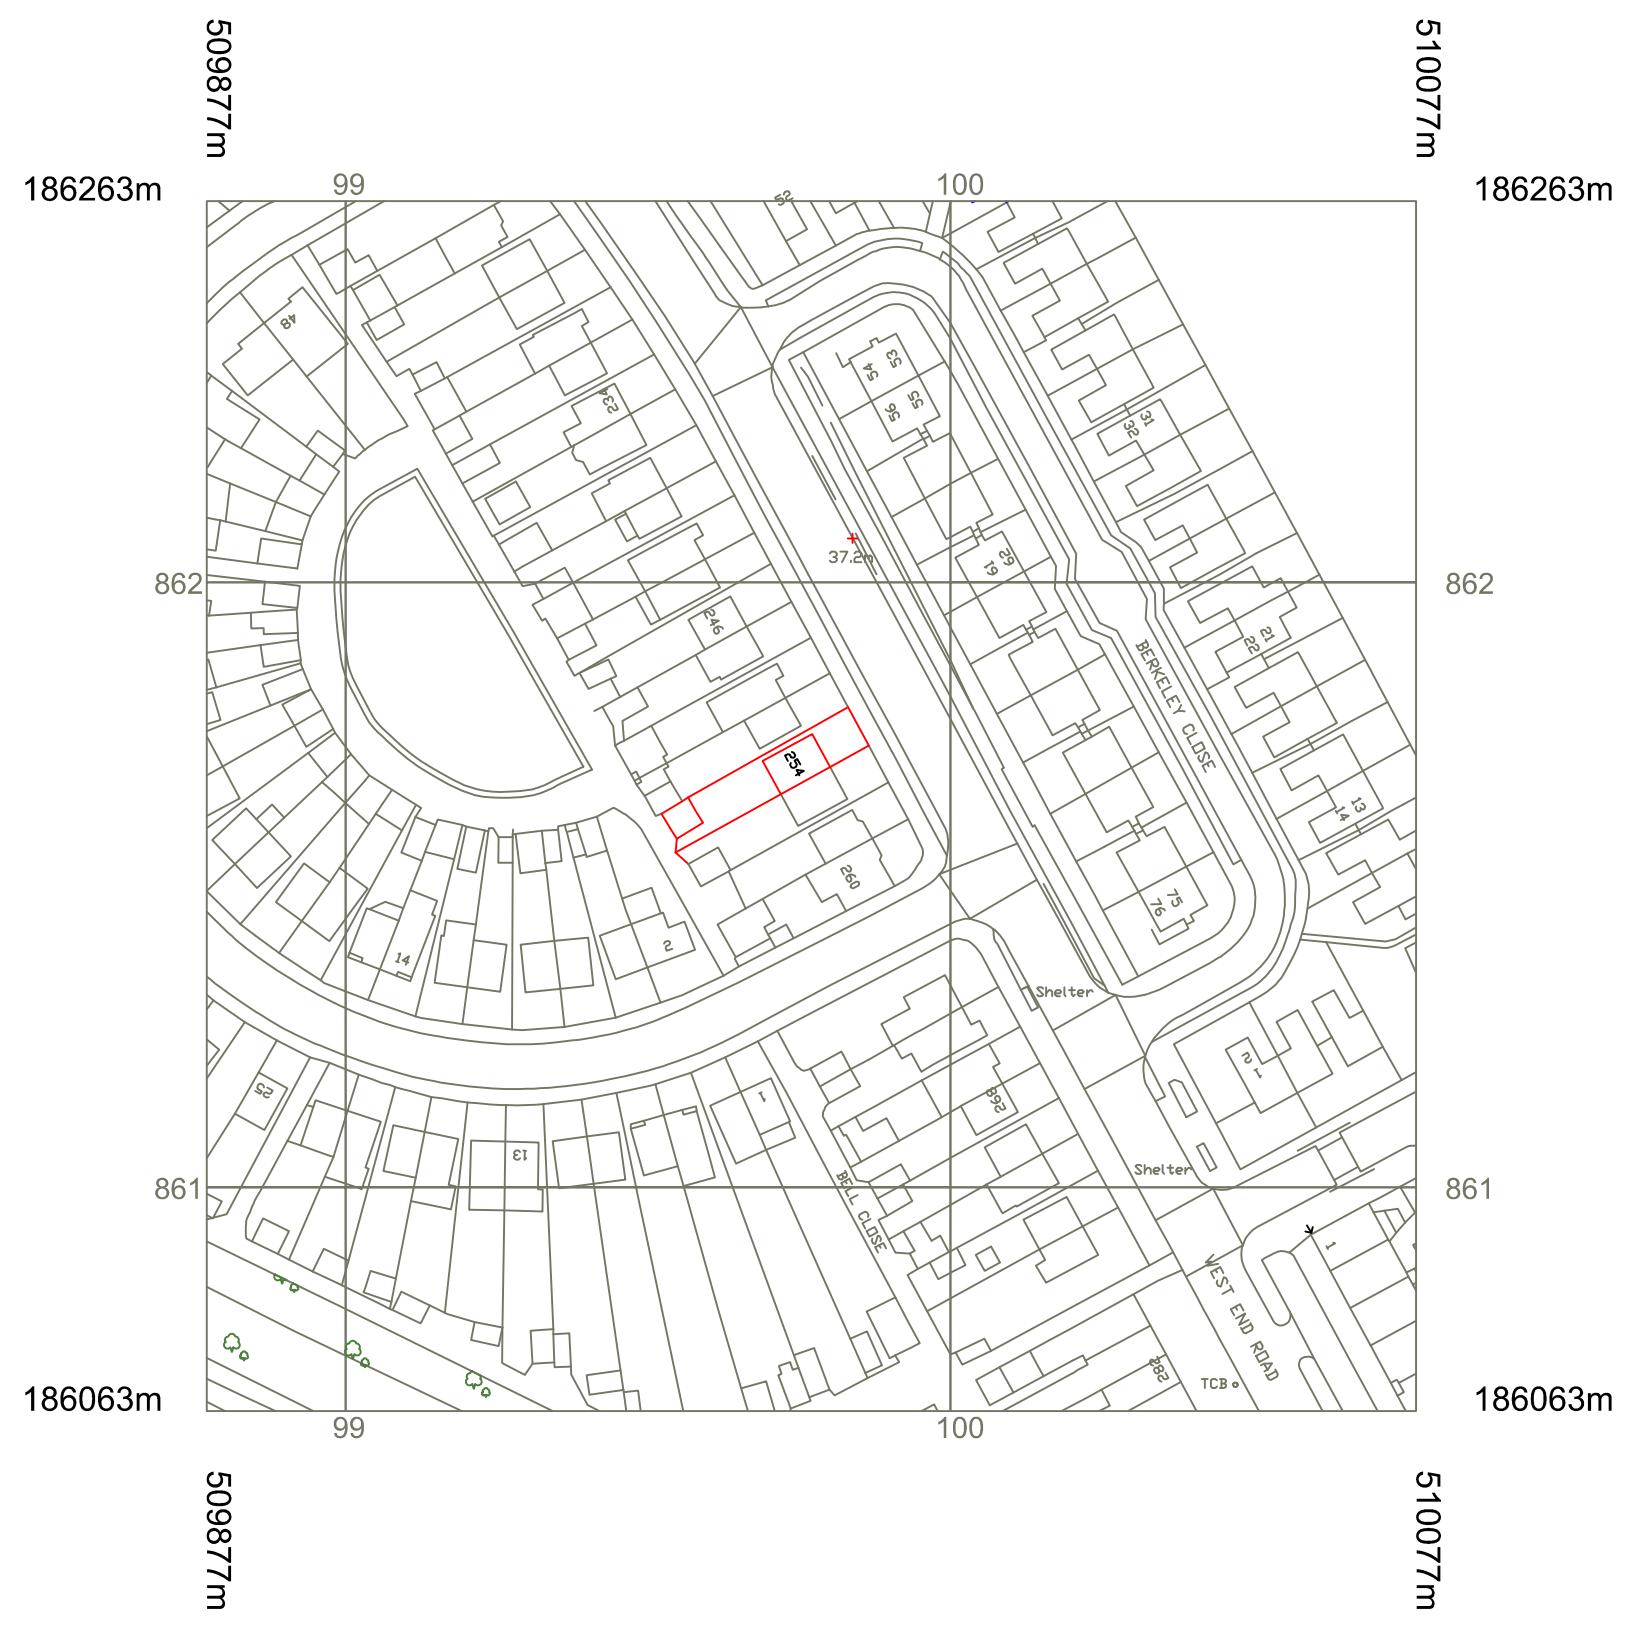


**location plan**

scale 1:1250

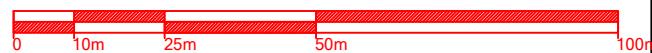

**studio 5 architects ltd.**

Northgate studios, 12 Northgate, Chichester. PO19 1BA

T: 01243 528811

F: 01243 536025

E: mail@studio5architects.co.uk

[www.studio5architects.co.uk](http://www.studio5architects.co.uk)

COPYRIGHT IN THIS DRAWING BELONGS TO AND IS VESTED IN STUDIO 5 ARCHITECTS AND MAY NOT BE REPRODUCED OR DISTRIBUTED IN ANY WAY OR FOR ANY PURPOSES WITHOUT THEIR WRITTEN CONSENT. ANY PERSON, FIRM OR COMPANY UNLAWFULLY REPRODUCING OR DISTRIBUTING THIS DRAWING OR IN ANY WAY INFRINGING THE COPYRIGHT THEREIN WILL BE PROSECUTED.

DRAWINGS ARE NOT TO BE SCALED (EXCEPT FOR PLANNING & LICENSING PURPOSES). FIGURED DIMENSION ONLY ARE TO BE WORKED TO.

**DRAWING**

Location Plan

**SCALE**

1:1250@A3

**DATE**

Feb 2020

**PROJECT**

254 West End Road  
Ruislip  
Middlesex HA4 6DX

**PROJECT NO.**

20.1149

**DRAWING NO**

PL01