


N

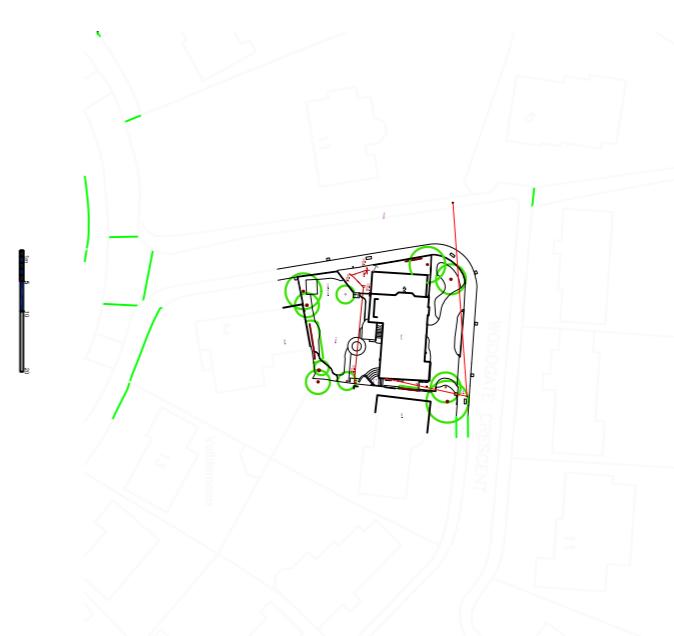

PLANNING

TW2
ARCHITECTS

Rev. Date Description Drawn

Project: MR. & MRS. JOBAN
4 WOODCOTE CRESCENT
NORTHWOOD
MIDDLESEX
HA6 3RB

The Old Registry Office, Tel: 01494 512717
20 Amersham Hill, Fax: 01494 471714
High Wycombe, email: info@jw2.co.uk
Buckinghamshire, HP13 6HZ

All dimensions to be checked on site. Where dimensions to be
followed in preference to stated dimensions.
All errors and omissions to be reported to the architect.

EXISTING/PROPOSED
DRAWING TITLE
SITE AND LOCATION PLAN

Date: 26.05.22 Scale: 1:1250 / 1:200 © A1 NA
Drawing No. 21 649 P 001
Drawn: Checked
Cust Ref: Drawn
Checked