


All dimensions to be checked on site. Written dimensions to be followed in preference to scaled dimensions. All errors and omissions to be reported to the architect.

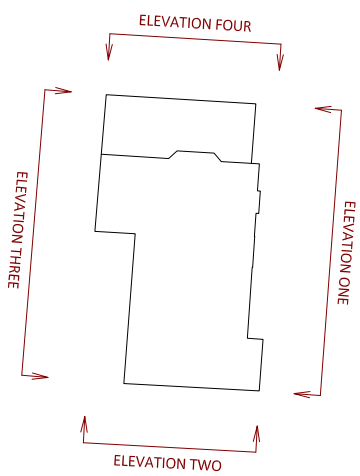

PLANNING

Rev.	Date	Description	Drawn
------	------	-------------	-------

ARCHITECTS

TW2

The Old Registry Office,
20 Arnerham Hill
High Wycombe,
Buckinghamshire,
HP13 8NZ



Tel:01494 512717
Fax:01494 471714
email:info@tw2.co.uk

Project:
MR & MRS. JOBAN
4 WOODCOTE CRESCENT
NORTHWOOD
MIDDLESEX
HA6 3RB


Drawing Title
EXISTING

ELEVATIONS



Date	Scale	Cad Ref	Drawn	Checked
28.03.22	1:100	01	NA	
Drawing No. 21 649 P 003				

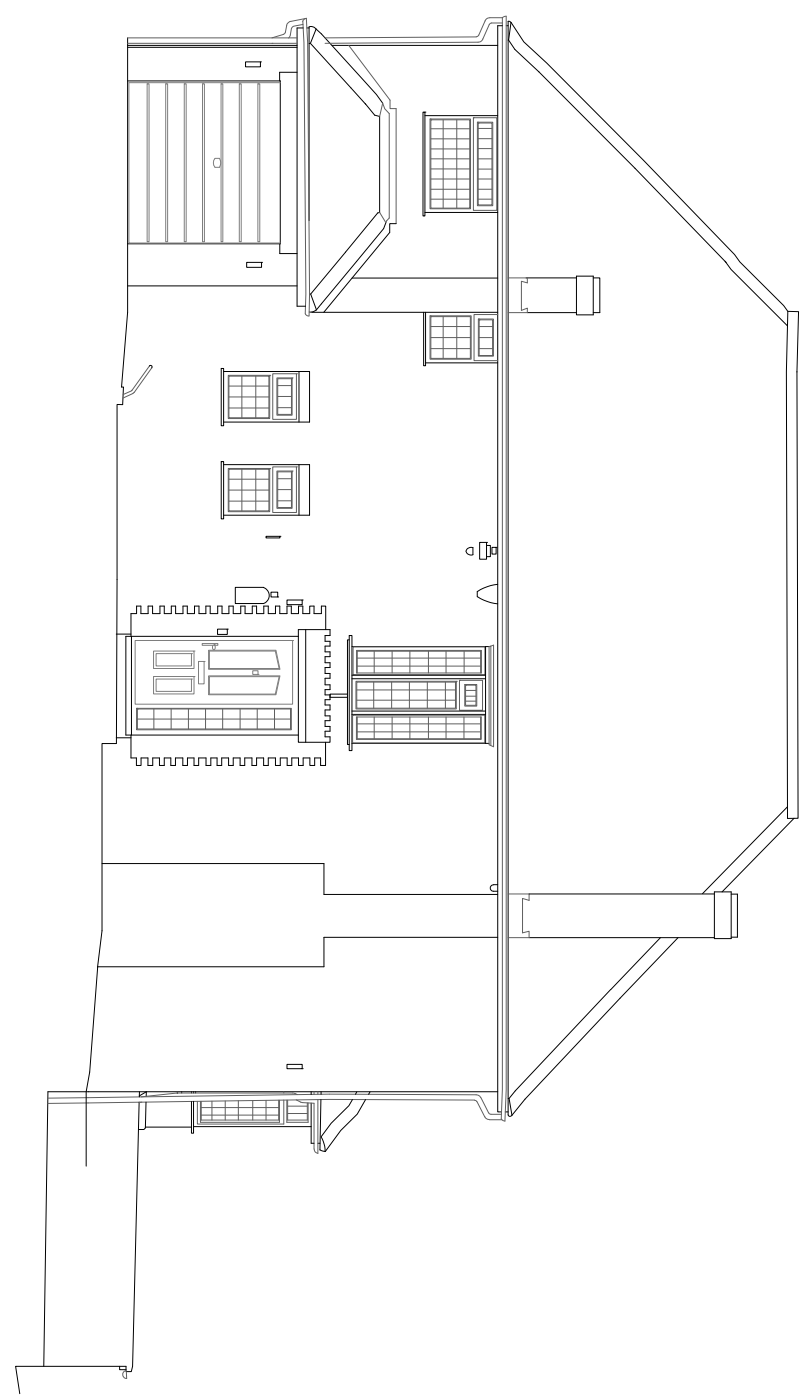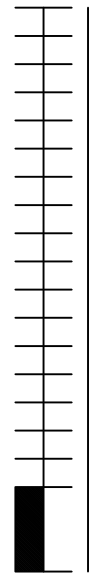


ELEVATION ONE

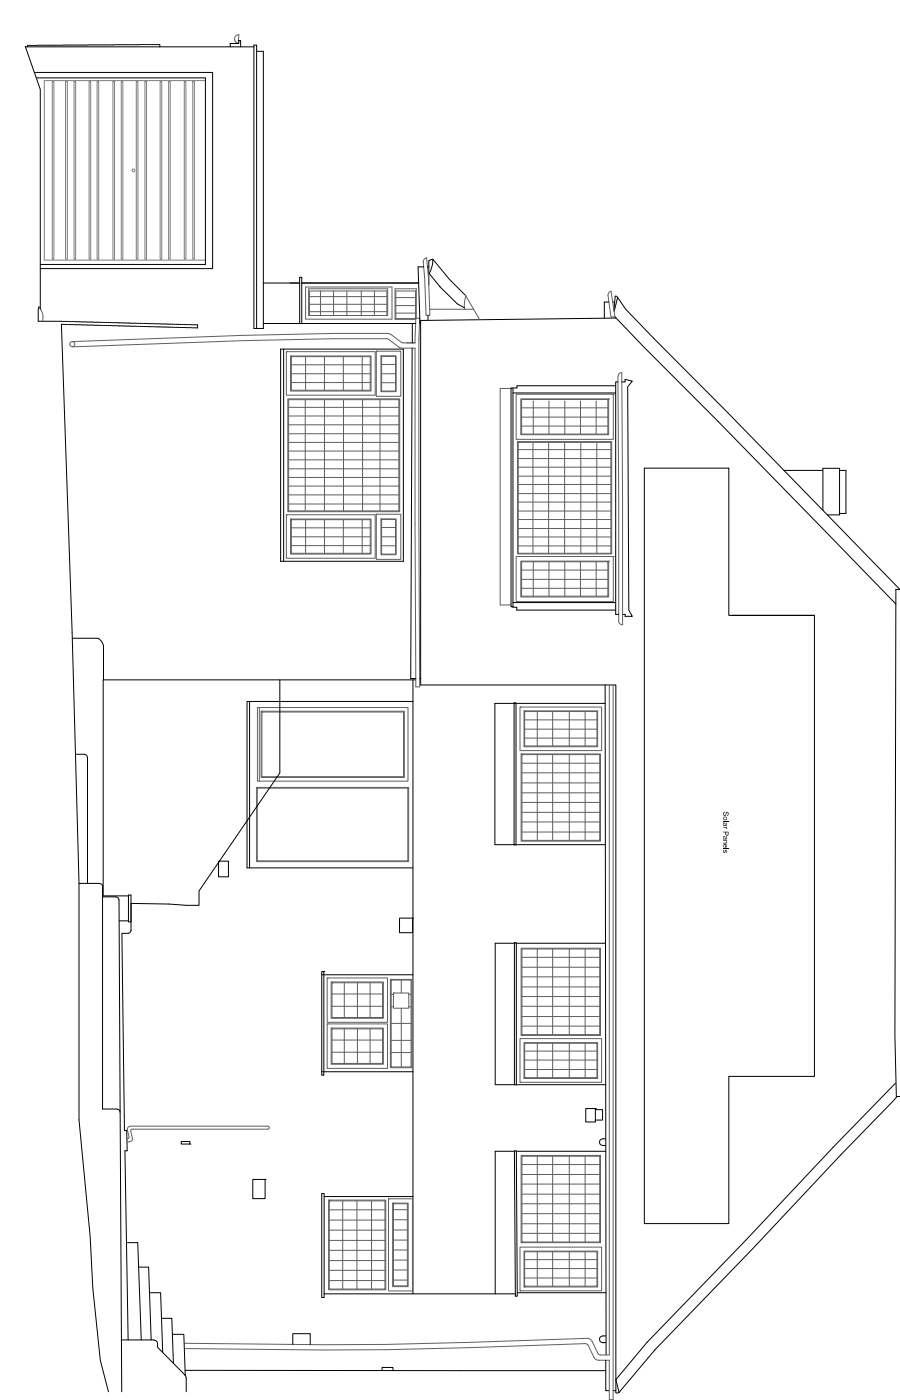

ELEVATION THREE

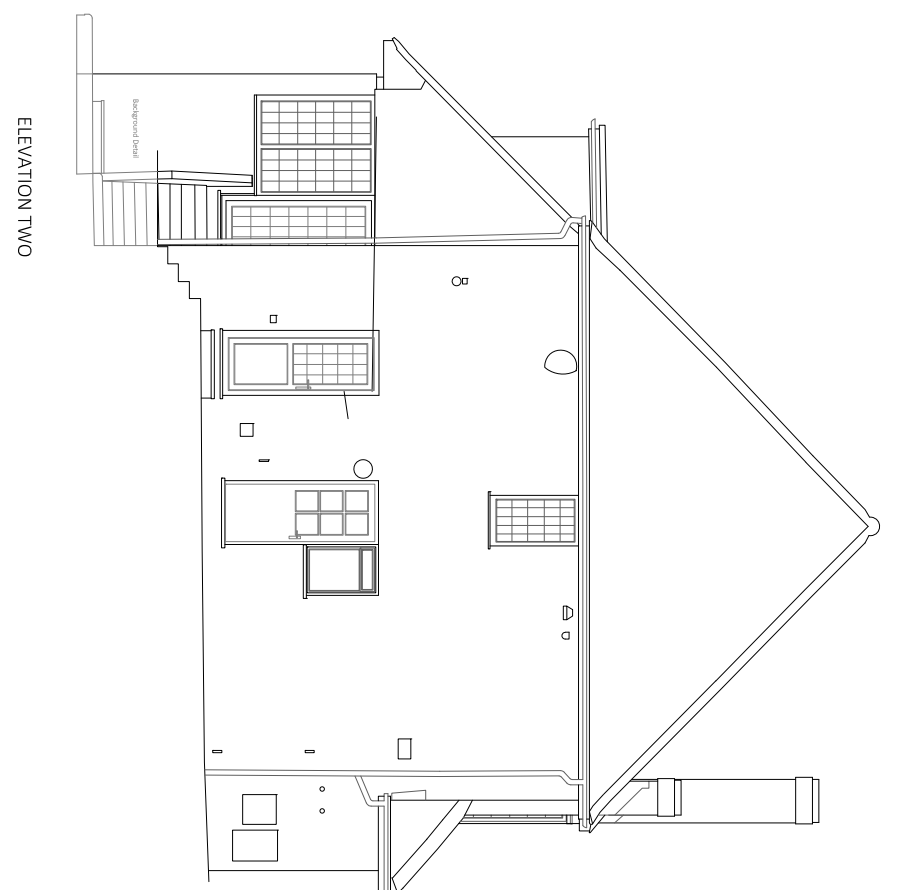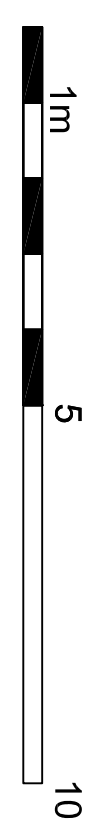

ELEVATION TWO

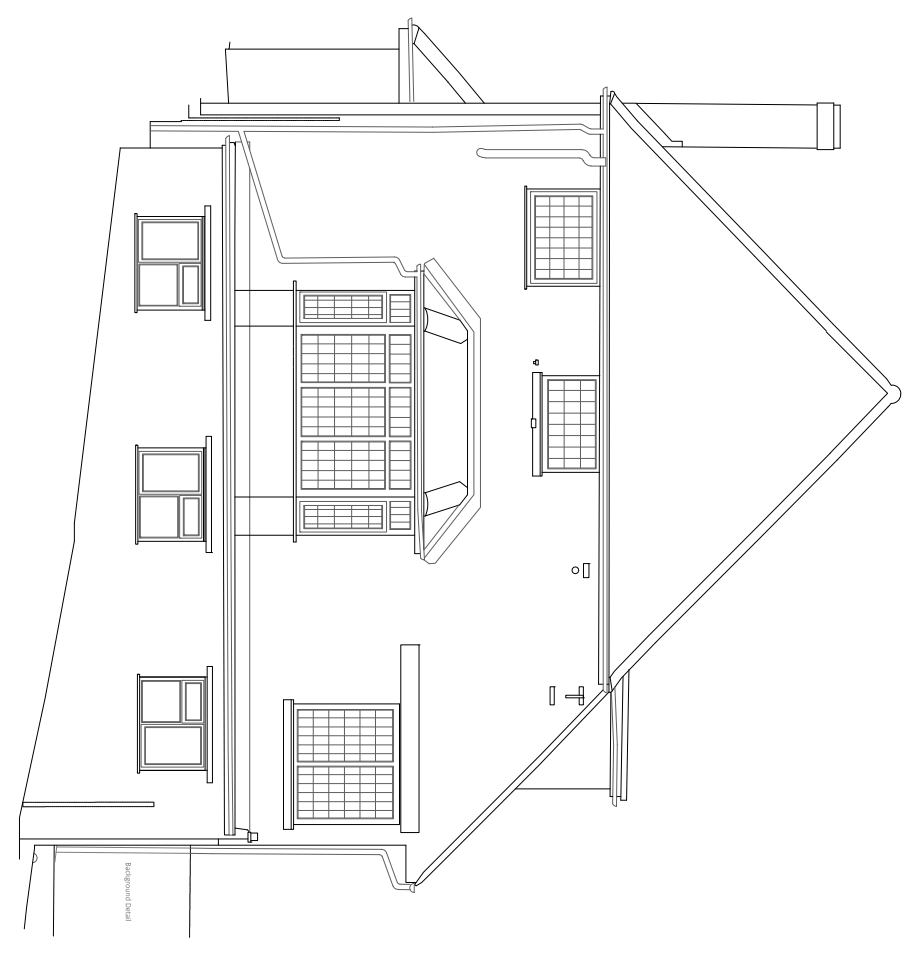

ELEVATION FOUR