

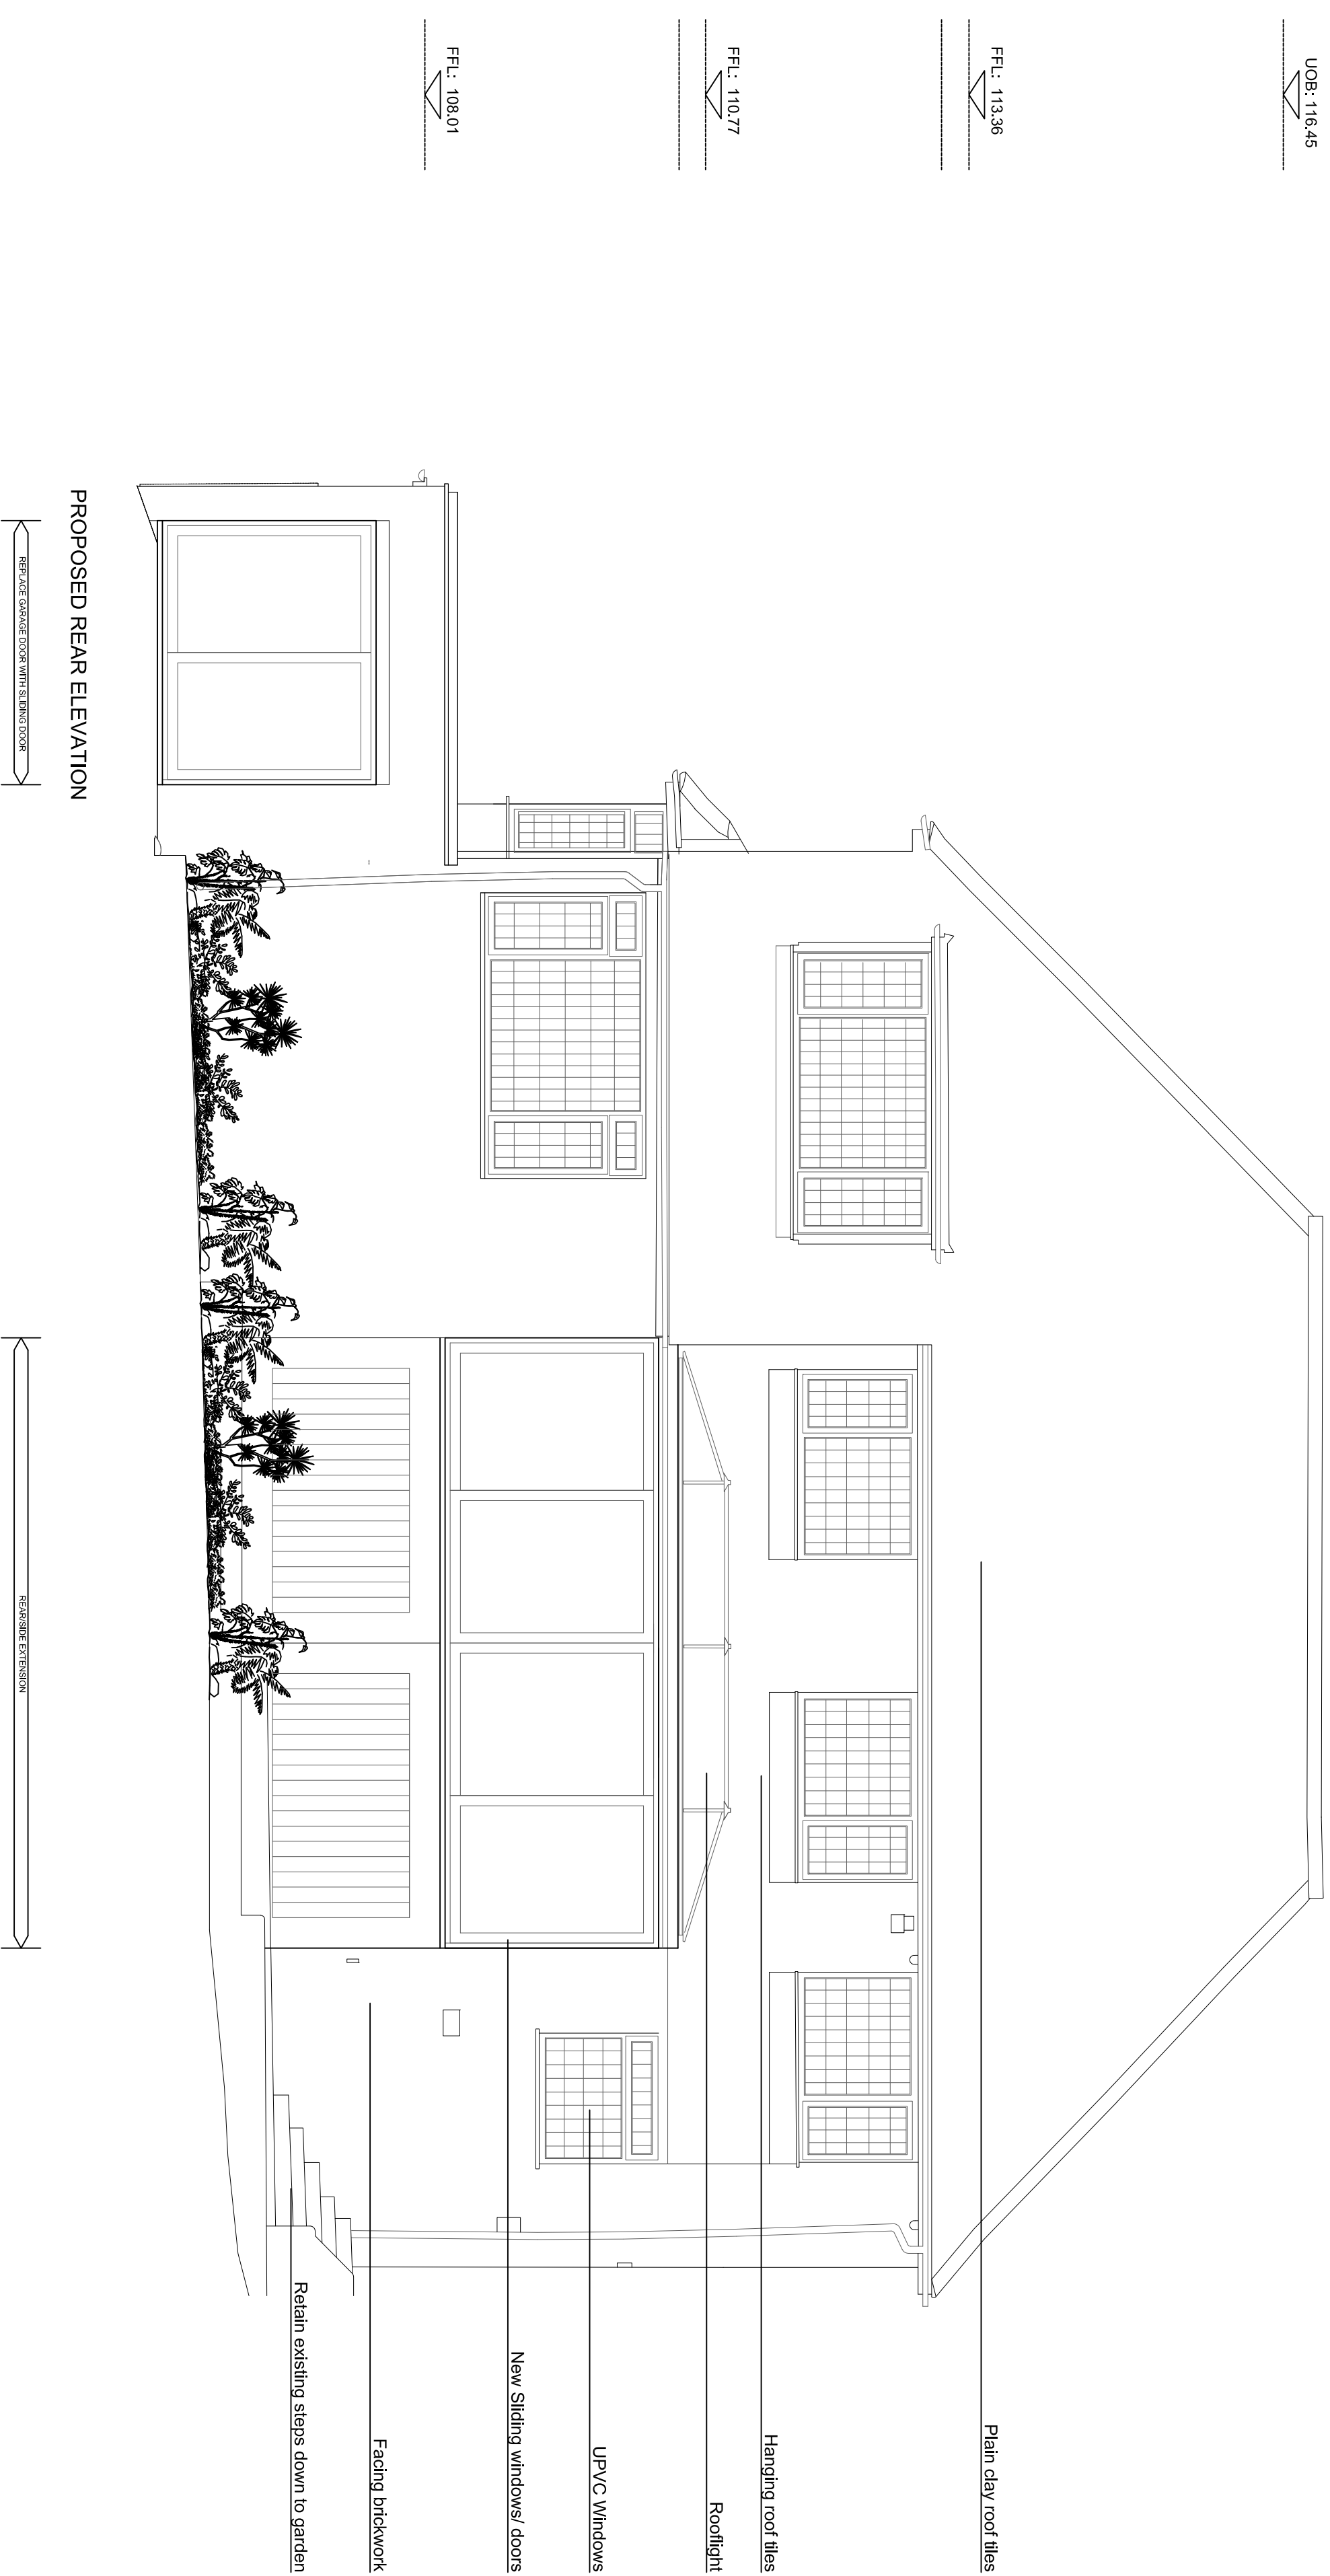


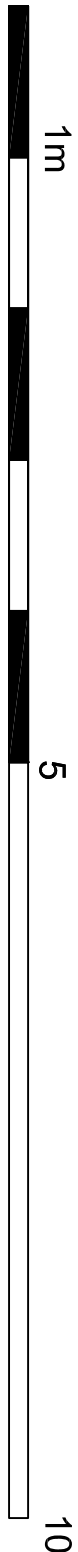

All dimensions to be checked on site. Written dimensions to be followed in preference to scaled dimensions. All errors and omissions to be reported to the architect.

PLANNING	
Rev.	Date Description Drawn

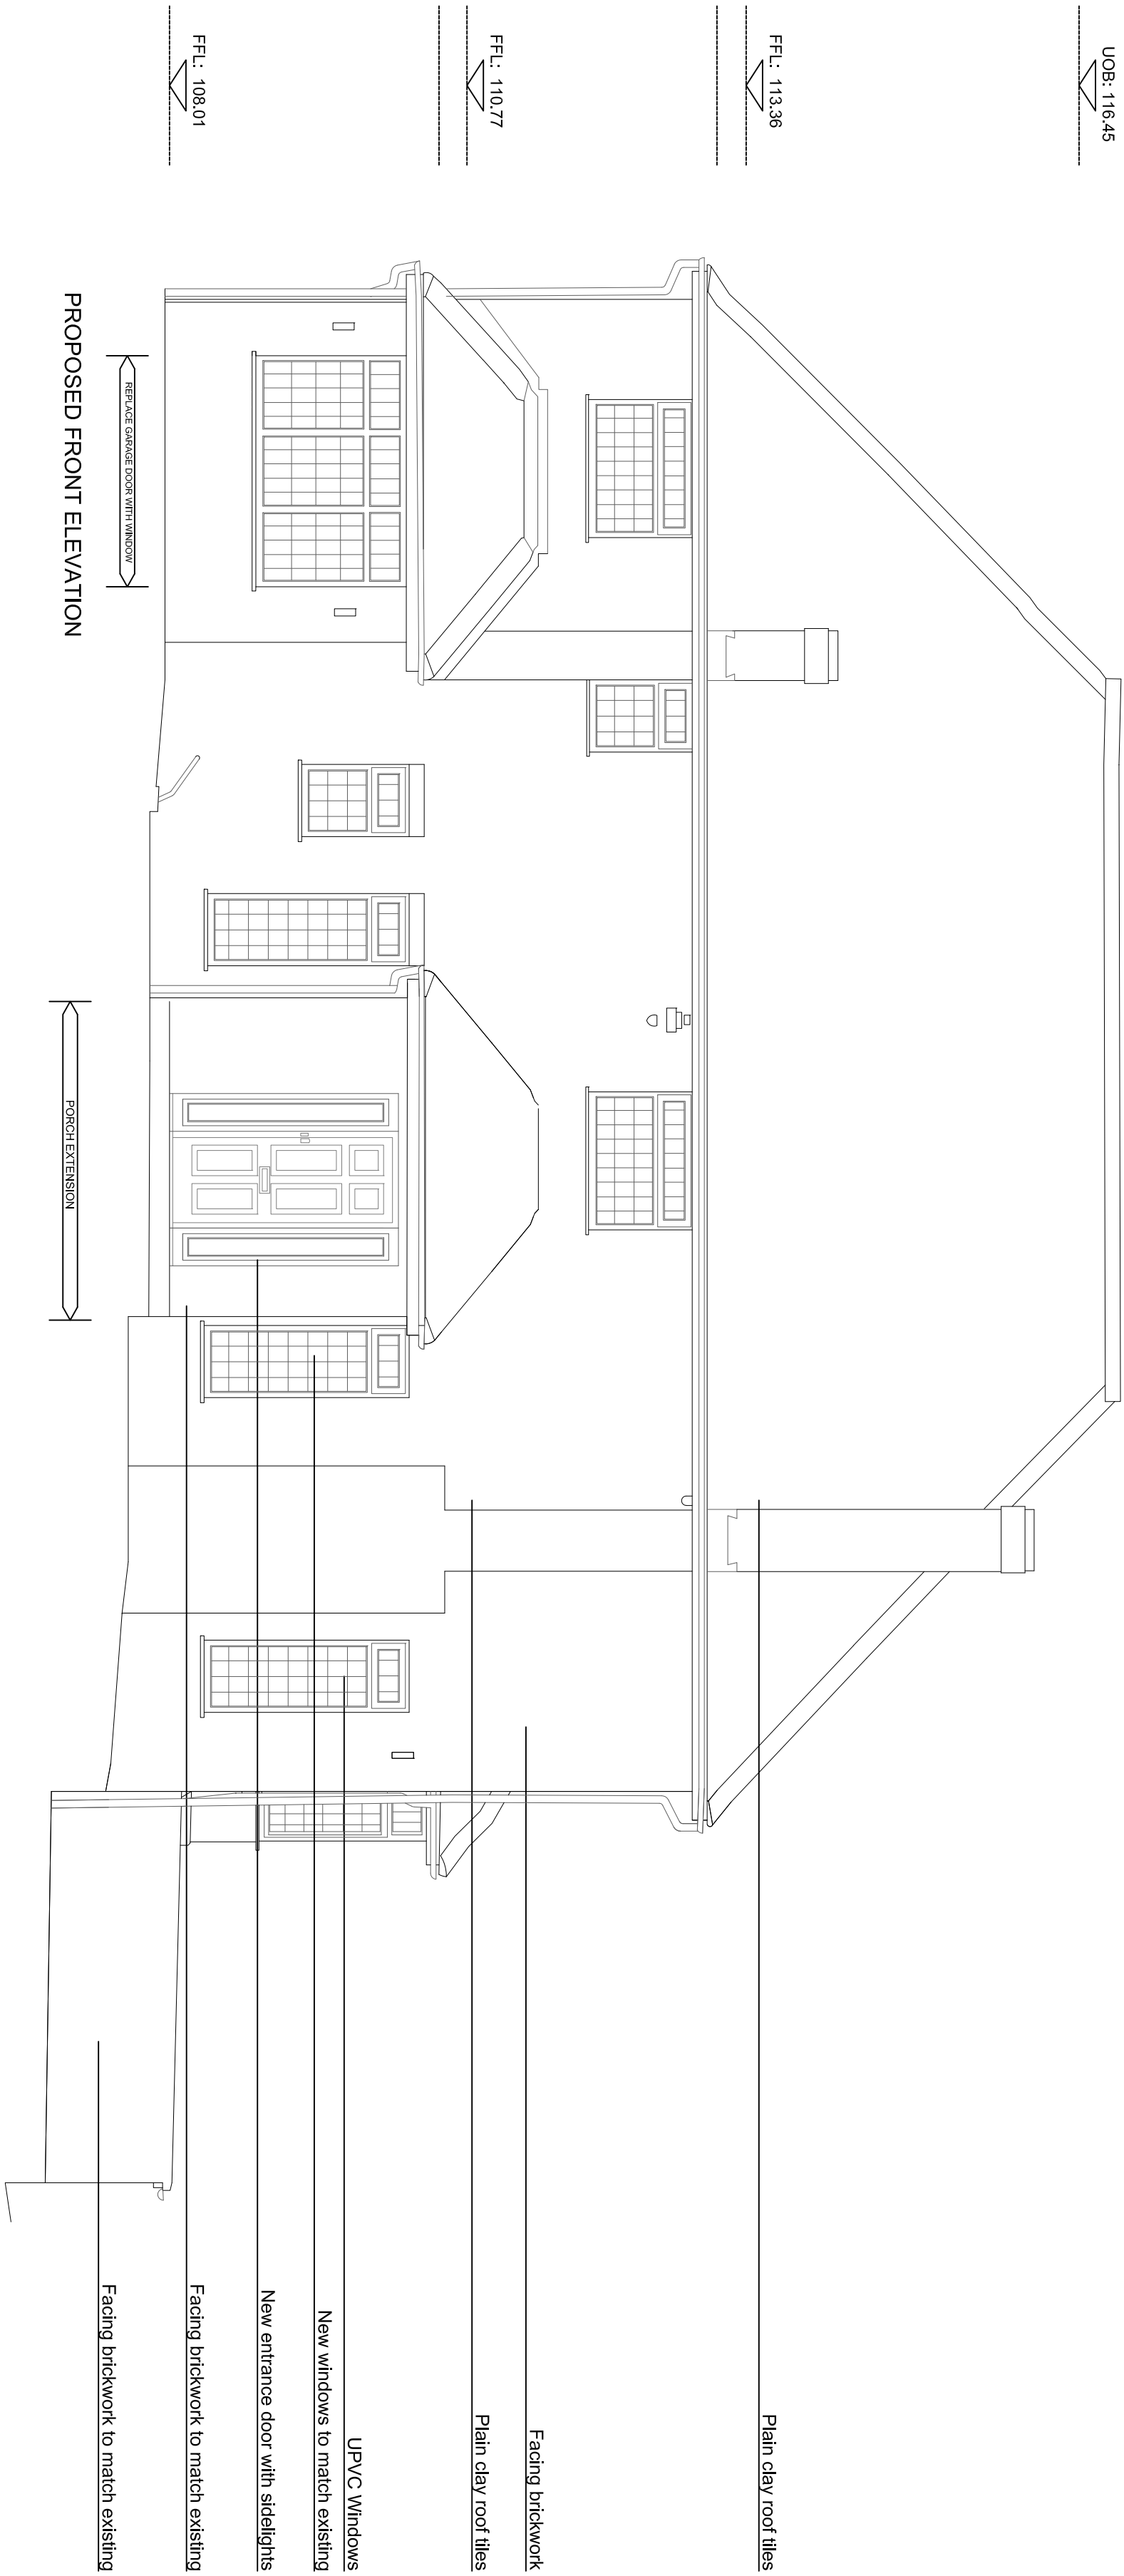

The Old Registry Office,
20 Arnerstam Hill
High Wycombe,
Buckinghamshire,
HP13 8NZ

Tel: 01494 512717
Fax: 01494 471714
email: info@tw2.co.uk

Project:
MR & MRS. UOBAN
4 WOODCATE CRESCENT
NORTHWOOD
MIDDLESEX
HA6 3RB

Drawing Title
PROPOSED

ELEVATIONS – SHEET 1 OF 2

Date	Scale	Cad Ref	Drawn	Checked
28.03.22	1:50 @ A1		NA	
Drawing No. 21 649 P 007				

