



UOB:116.45

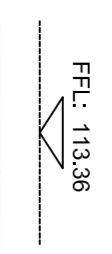


FFL: 113.36




FFL: 110.77

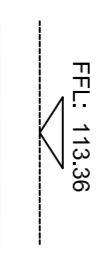


FFL: 108.01

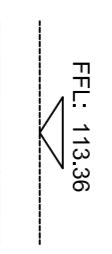


Plain clay roof tiles

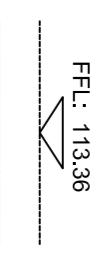



Facing brickwork to match existing

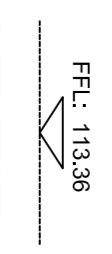


Facing brickwork

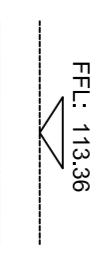

UPVC Windows

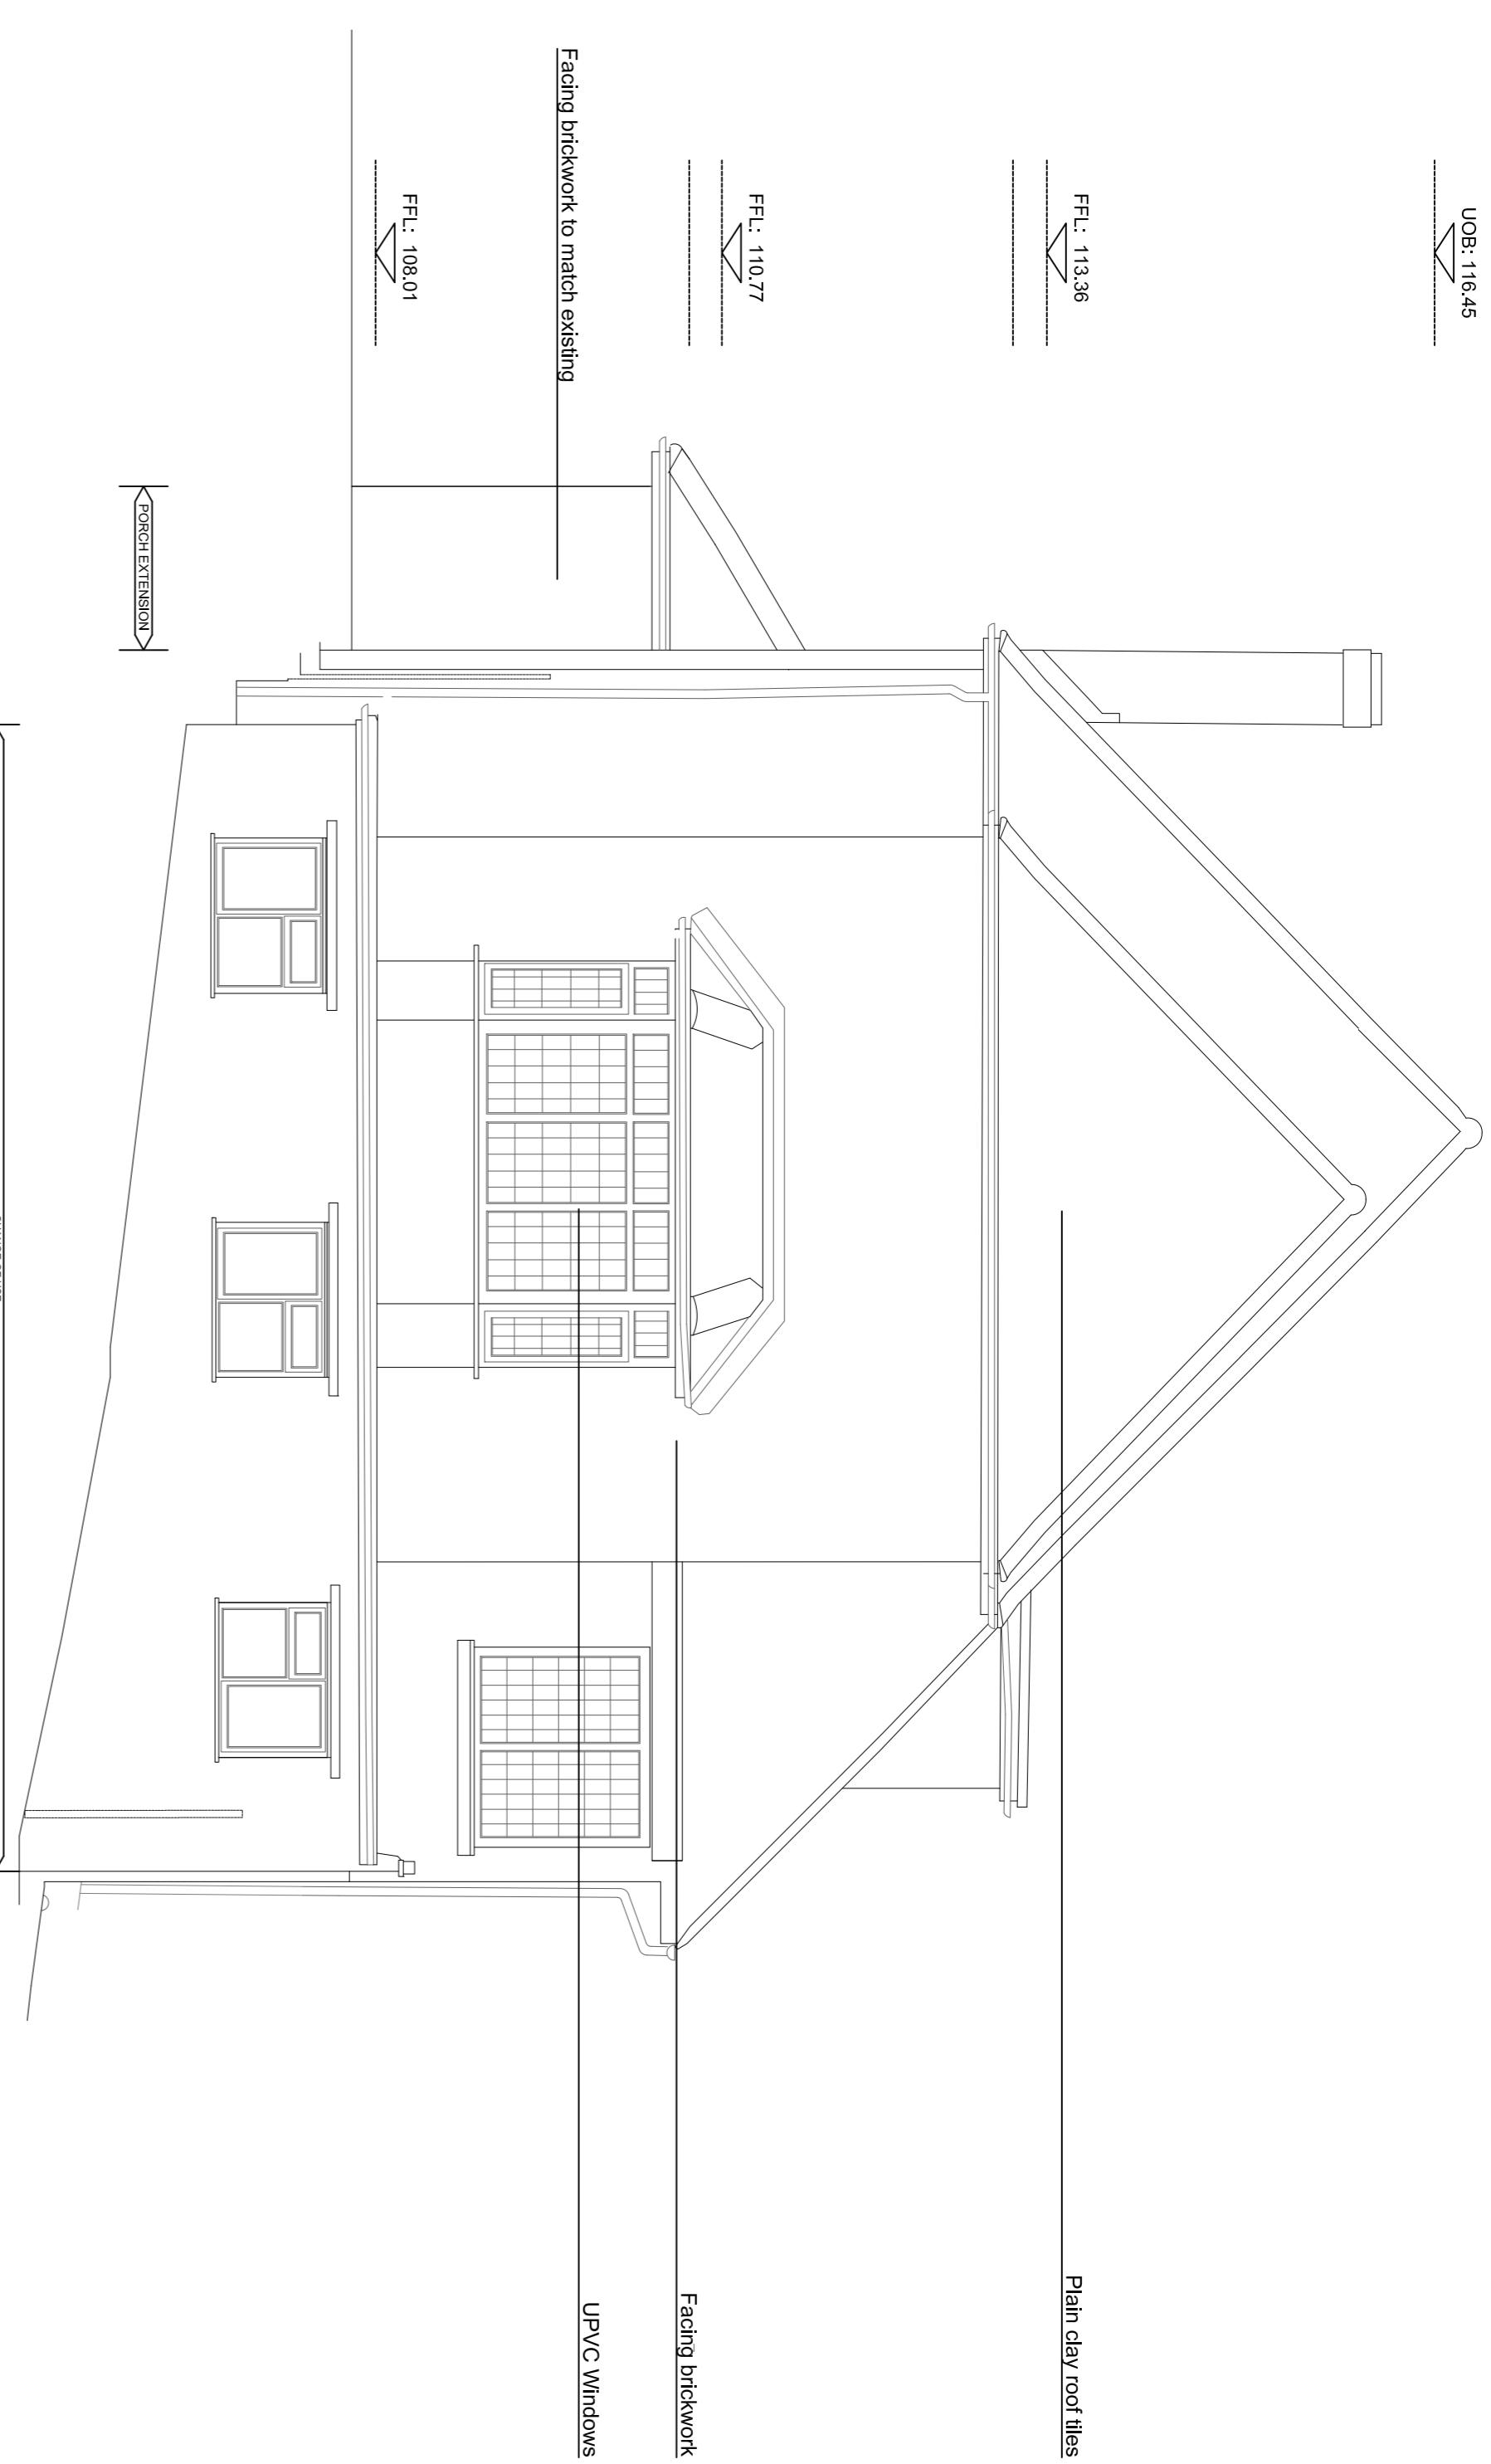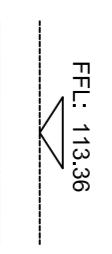

PROPOSED SIDE ELEVATION

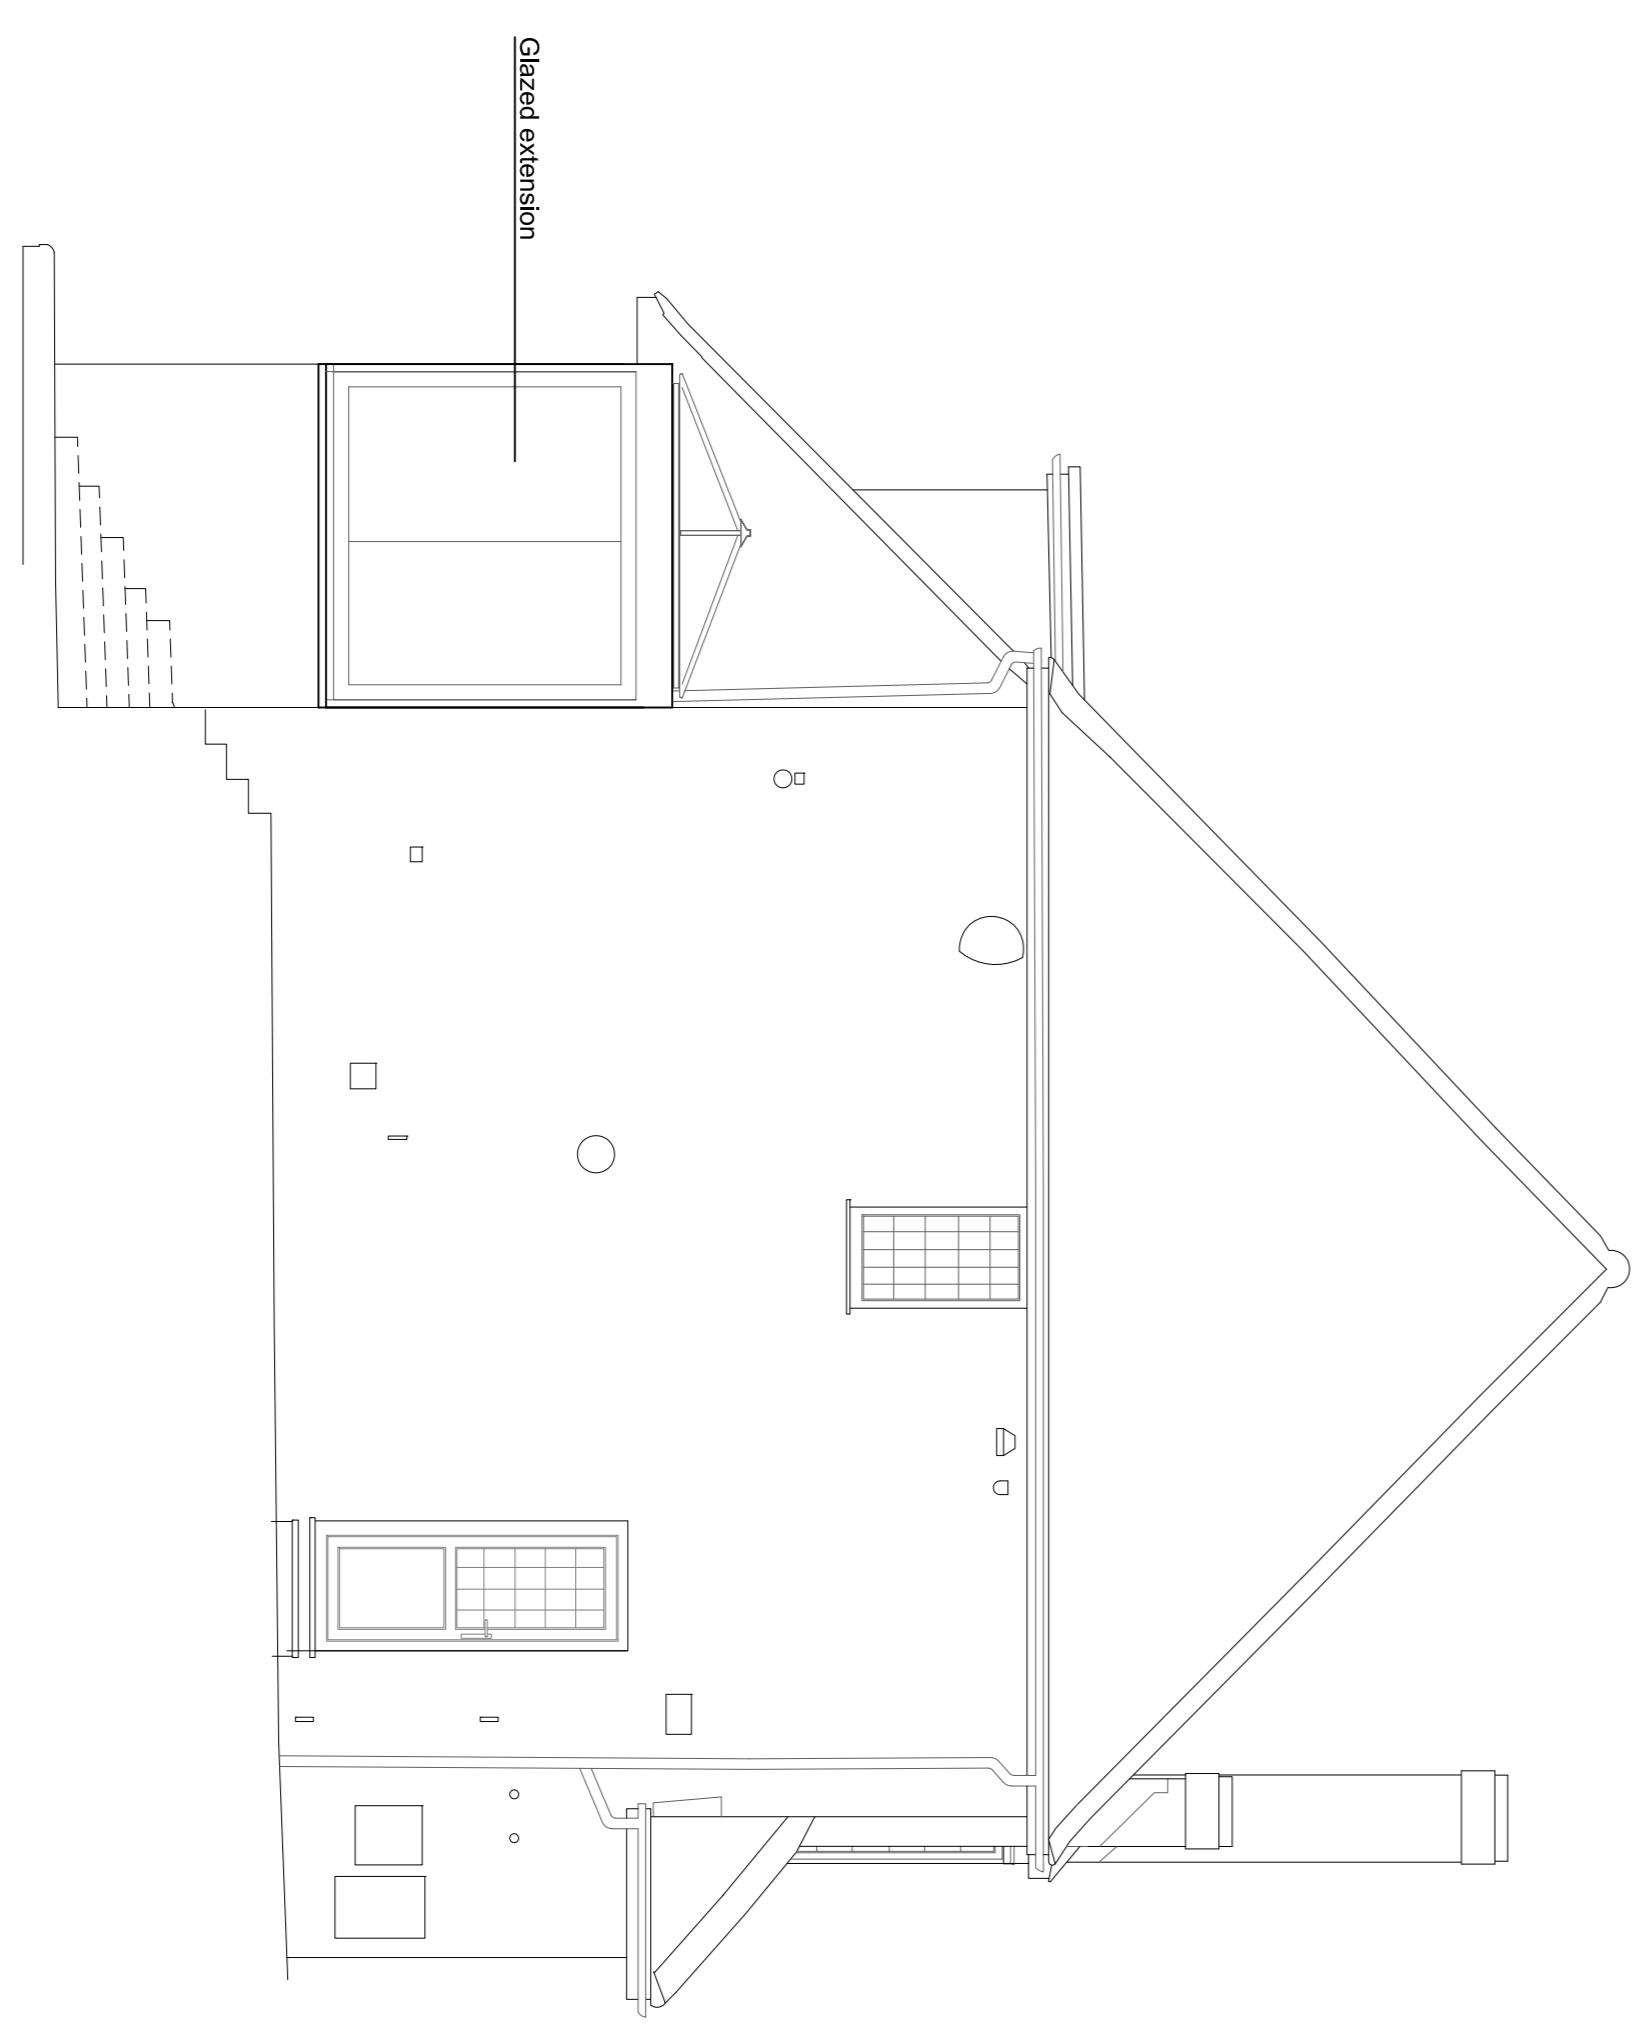

PROPOSED SIDE ELEVATION

PLANNING

ARCHITECTS

Rev. Date Description Drawn

The Old Registry Office, Tel: 01494 512717
20 Amersham Hill, Fax: 01494 471714
High Wycombe, email: info@jw2.co.uk
Buckinghamshire, HP13 8HZ

Project: MR. & MRS. JOBAN
4 WOODCOTE CRESCENT
NORTHWOOD
MIDDLESEX
HA6 3RB

Drawing Title: PROPOSED
Drawing No. 21 649 P 008

ELEVATIONS – SHEET 2 OF 2

All dimensions to be checked on site. Where dimensions to be followed in preference to given dimensions.
All errors and omissions to be reported to the architect.

Date	Scale	Code Ref	Drawn	Checked
26.05.22	1:50 @ A1	NA		