

UOB: 116.45

F.F.L.: 113.36

F.F.L.: 110.27

F.F.L.: 108.01

GLAZED EXTENSION

PROPOSED SIDE ELEVATION

GROUND OR 500

Background Detail


Plain clay roof tiles

Facing brickwork

UPVC Windows

Facing brickwork to match existing

Glazed extension

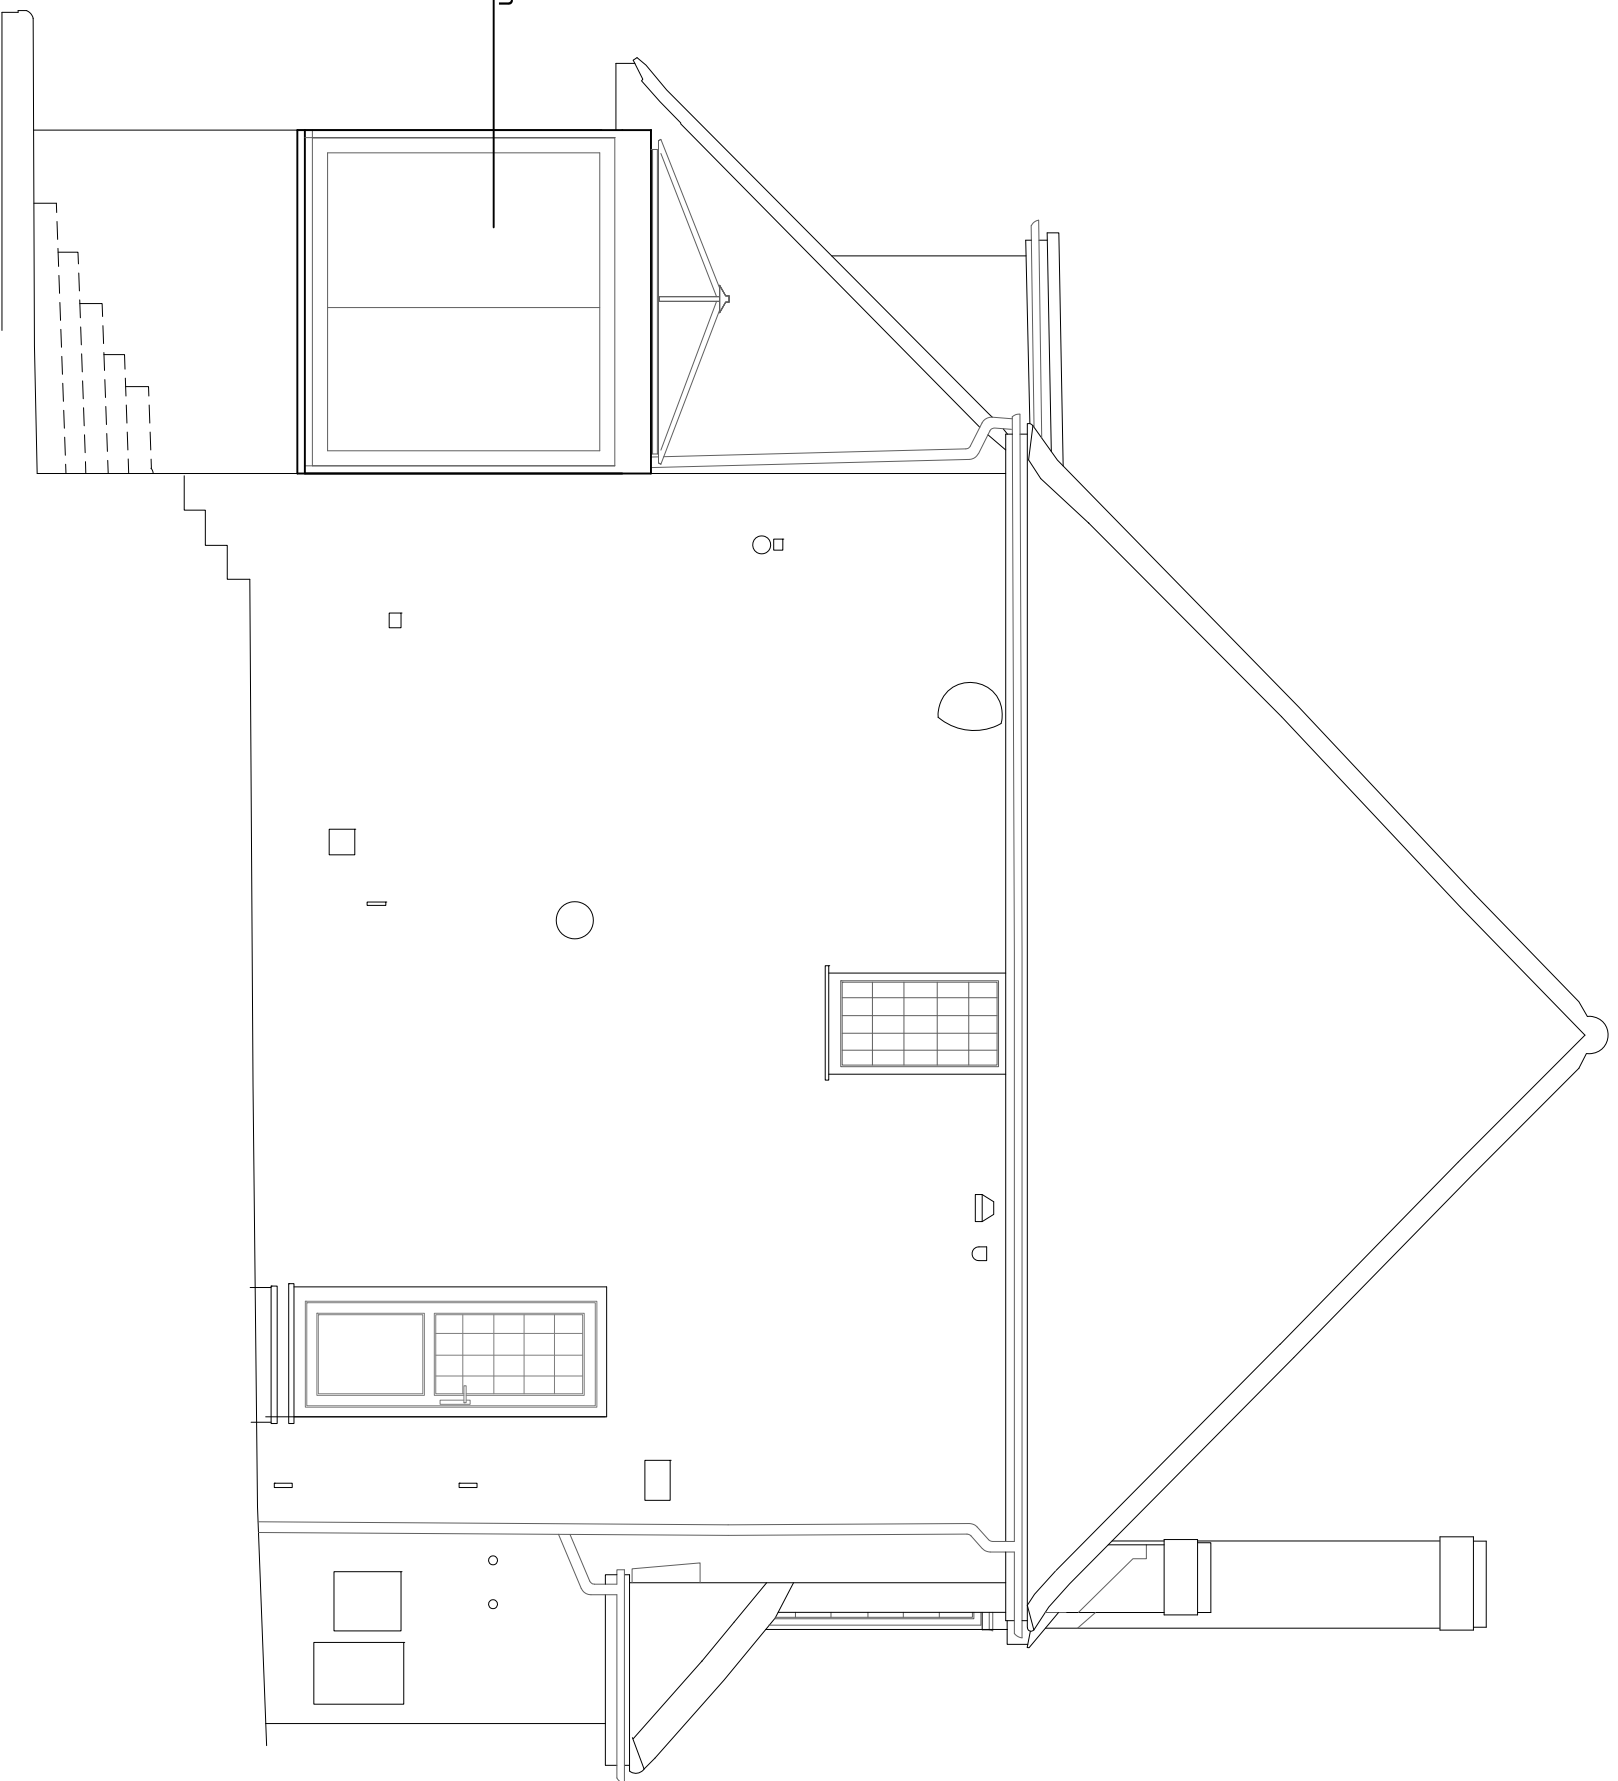

PROPOSED SIDE ELEVATION

1m 5 10

All dimensions to be checked on site. Written dimensions to be followed in preference to scaled dimensions. All errors and omissions to be reported to the architect.

PLANNING

Rev. Date Description Drawn
A 17.11.22 Side Elevation updated NA

TW2
ARCHITECTS

The Old Registry Office, TA01494 512717
20 Anversham Hill, F&O1494 471714
High Wycombe, Bucks HP13 8NZ
en@tw2.co.uk

Project:
MR & MRS JOBAN
4 WOODCATE CRESCENT
NORTHWOOD
MIDDLESEX
HA6 3RB

Drawing Title
PROPOSED

ELEVATIONS – SHEET 2 OF 2

Date	Scale	Cad Ref	Drawn	Checked
28.03.22	1:50	AI	NA	
Drawing No. 21 649 P 008				

