


OS Map

0 25m 50m 100m
SCALE 1:1250

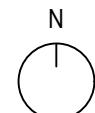


Property Boundary



Location Plan

SCALE 1:200
0 1m 5m 10m 20m

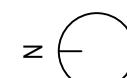


Revision	Revision Date

ADDRESS
301 High St, Harlington, Hayes UB3 5DG, UK

1:100@A3
0 1 2 5m

SHEET N.
L001


DRAWING TITLE
Existing OS - Location Plan
DATE: 07/06/2023
SCALE 1:1250 / 1:200
@ A3

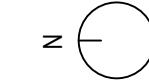


Copyright in the design and this drawing is the property of Excel Planning Ltd. Reproduction in whole or in part is forbidden without written permission of Excel Planning Ltd. This drawing must be read in conjunction with all other relevant documentation and drawings.

Excel Planning Ltd accepts no liability for any expense, loss or damage of whatever nature and however arising from any variation which has not been referred to them and their approval obtained.


Do not scale from this drawing, only figured dimensions are to be used. All dimensions to be cross-checked on site prior to manufacture and construction. Any discrepancies to be reported to Excel Planning Ltd immediately.

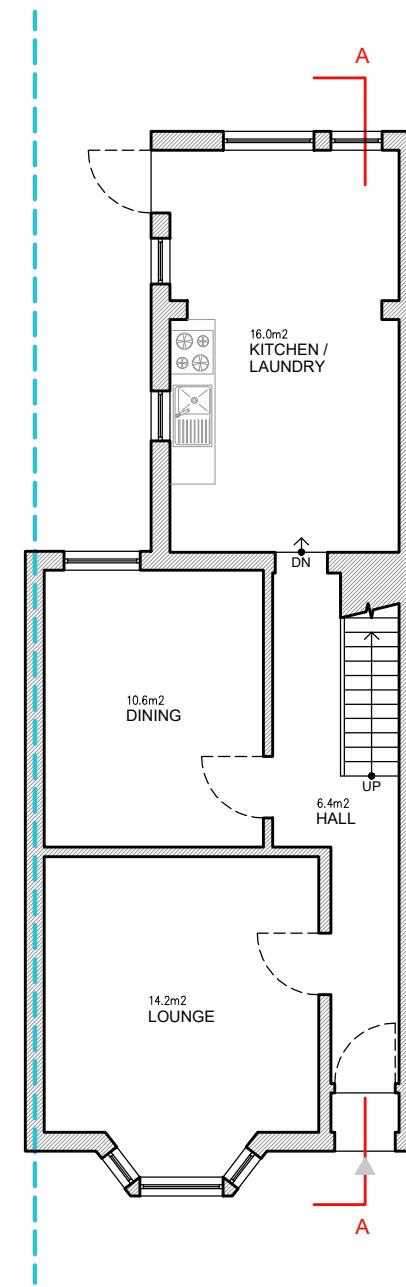


GROUND FLOOR

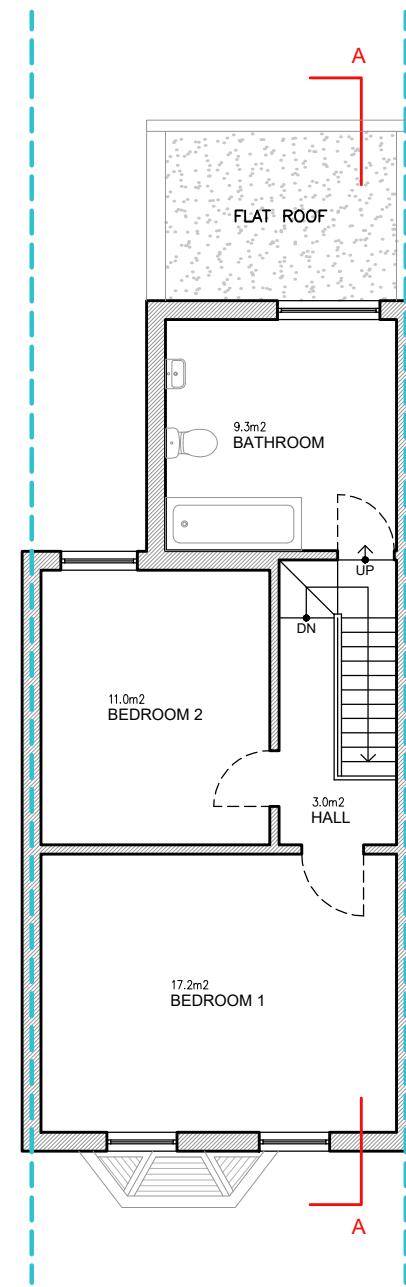


FIRST FLOOR

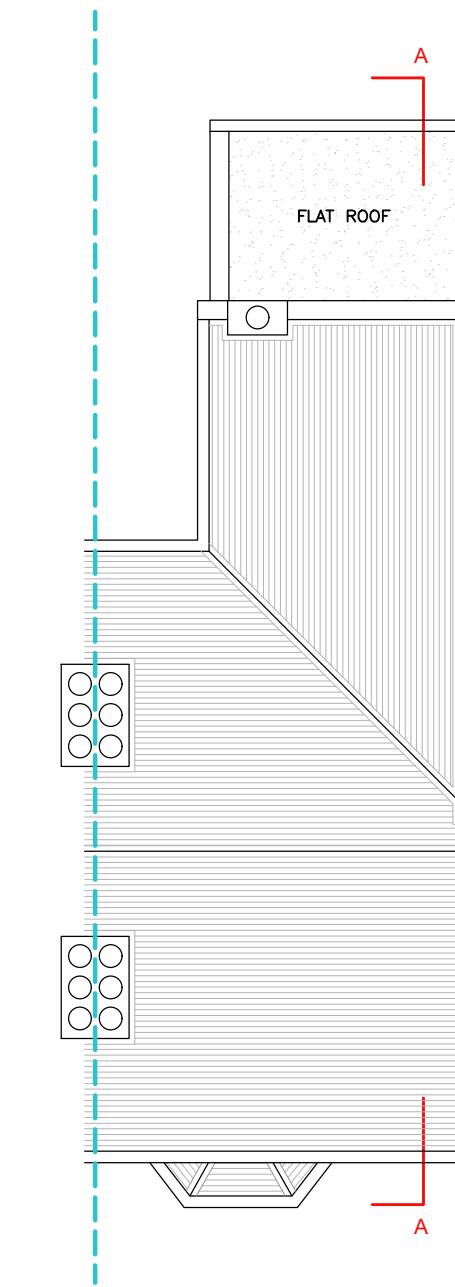


ROOF LEVEL

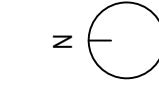


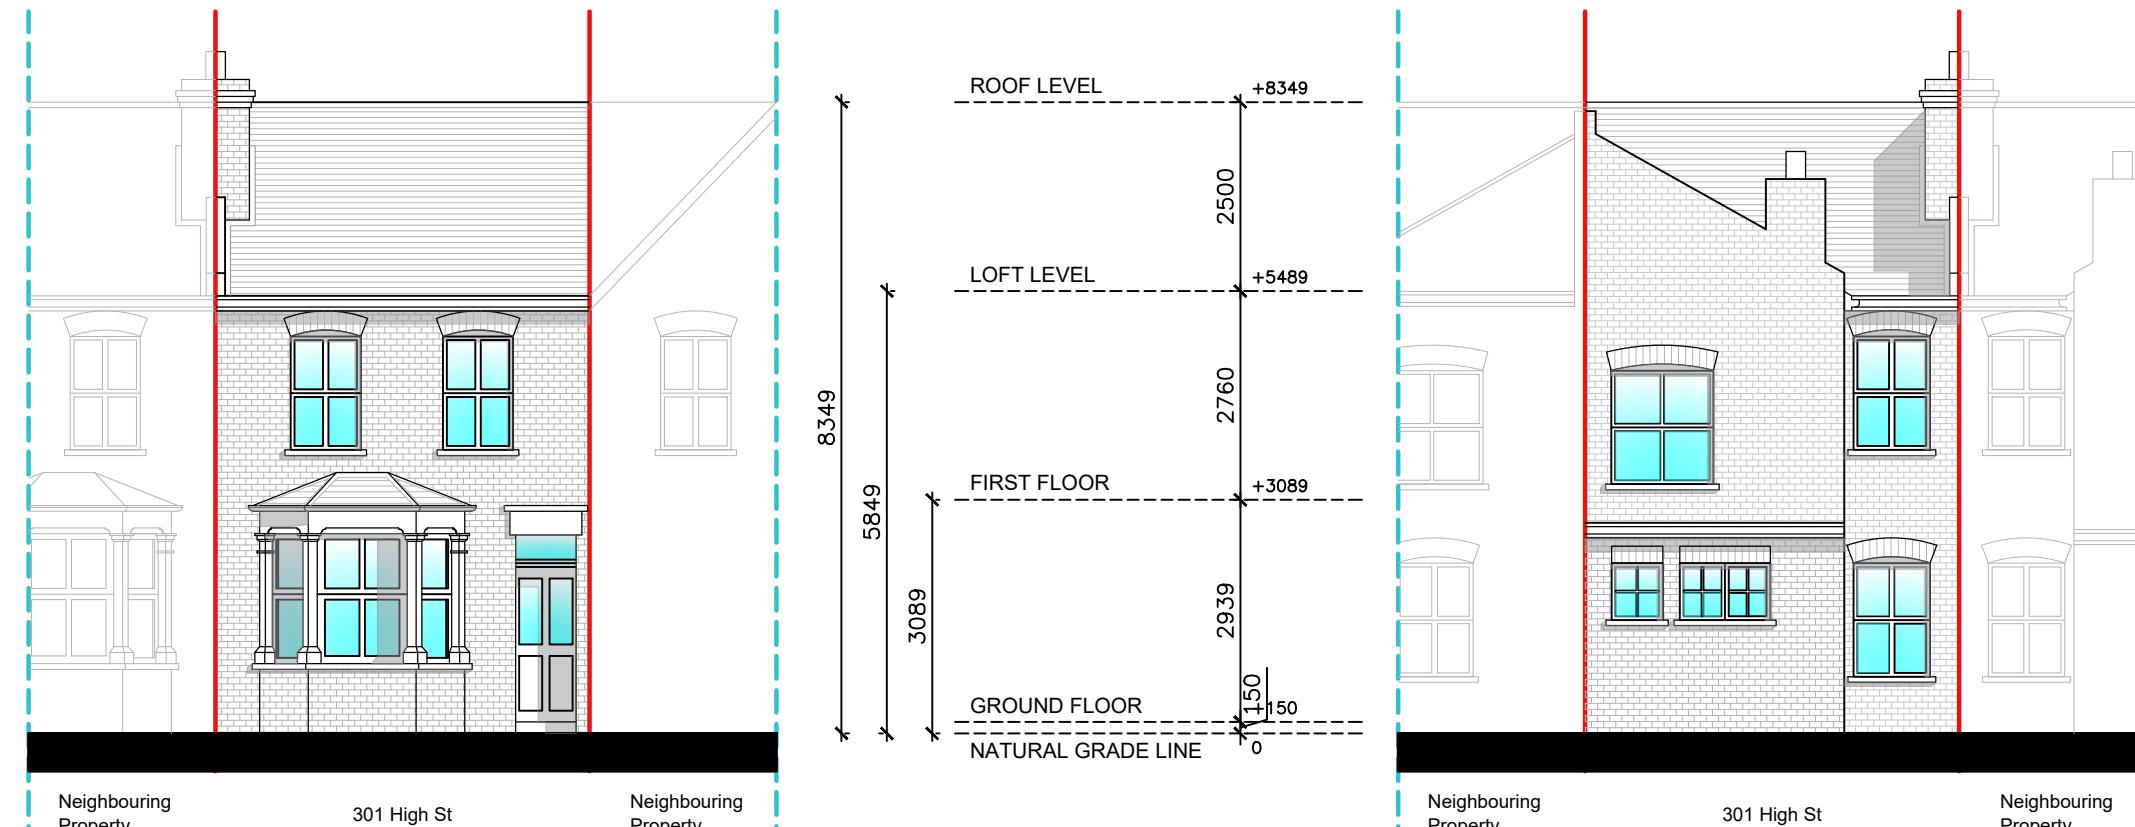

WEST ELEVATION (FRONT VIEW)

EAST ELEVATION (REAR VIEW)

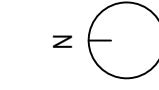

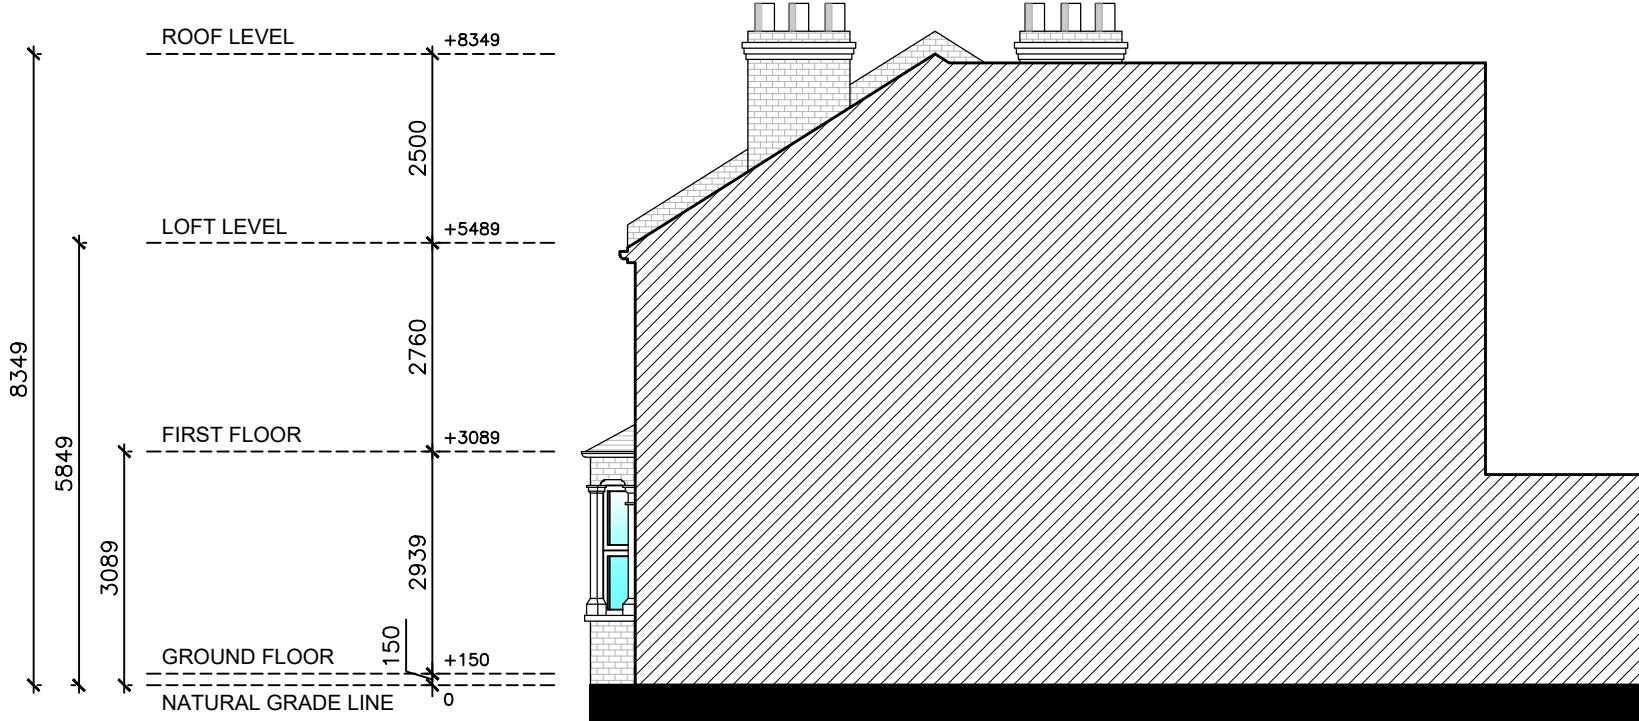

SOUTH ELEVATION (RIGHT SIDE VIEW)




NORTH ELEVATION (LEFT SIDE VIEW)

Revision	Revision Date

ADDRESS
301 High St, Harlington, Hayes UB3 5DG, UK

0 1 2 5m

1:100@A3

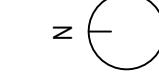

SHEET N.
E003
DRAWING TITLE
Existing Side Elevations
DATE: 07/06/2023
SCALE: 1:100 @ A3

Copyright in the design and this drawing is the property of Excel Planning Ltd. Reproduction in whole or in part is forbidden without written permission of Excel Planning Ltd. This drawing must be read in conjunction with all other relevant documentation and drawings.

Excel Planning Ltd accepts no liability for any expense, loss or damage of whatever nature and however arising from any variation which has not been referred to them and their approval obtained.

Do not scale from this drawing, only figured dimensions are to be used. All dimensions to be cross-checked on site prior to manufacture and construction. Any discrepancies to be reported to Excel Planning Ltd immediately.



Revision	Revision Date

