



FRONT IMAGE



LEFT SIDE IMAGE



REAR IMAGE

- Dimensions are not to be scaled from this drawing by contractors. The contractor is requested to check all dimensions before the work started.
- Report any discrepancies to the client or architect before undertaking the work described in the drawings.
- Dimensions are approximate site dimensions and are to be verified by the contractor on site before any fabrication/site works i.e foundations etc occur
- Contractor is responsible for all temporary propping to existing structure



REAR IMAGE




01 - OS MAP

SCALE 1:1250



02 - EXISTING BLOCK PLAN

SCALE 1:500

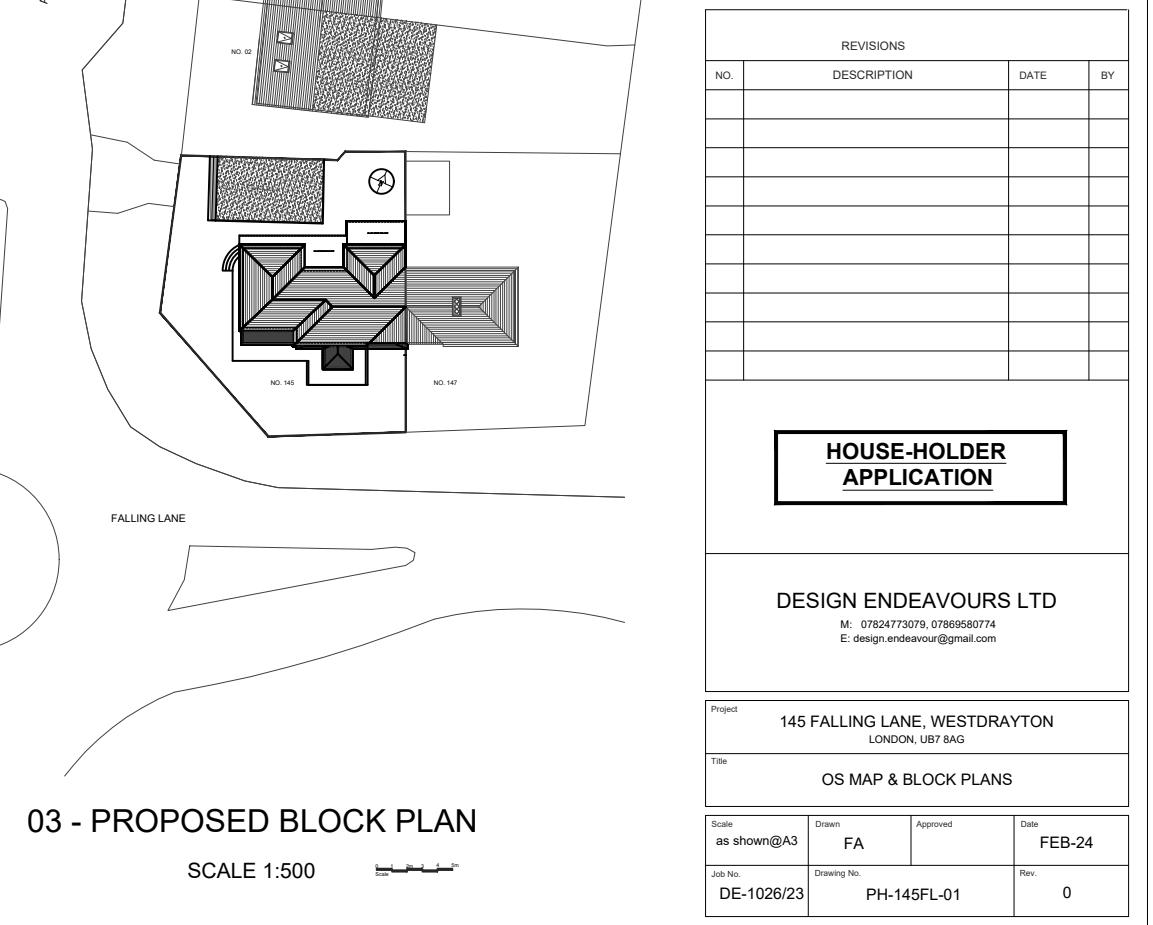

03 - PROPOSED BLOCK PLAN

SCALE 1:500

HOUSE-HOLDER **APPLICATION**

DESIGN ENDEAVOURS LTD
M: 07824773079, 07869580774

145 FALLING LANE, WESTDRAYTON

OS MAP & BLOCK PLANS

Scale as shown@A3	Drawn FA	Approved	Date FEB-24
Job No. DE-1026/23	Drawing No. PH-145FL-01	Rev.	0