

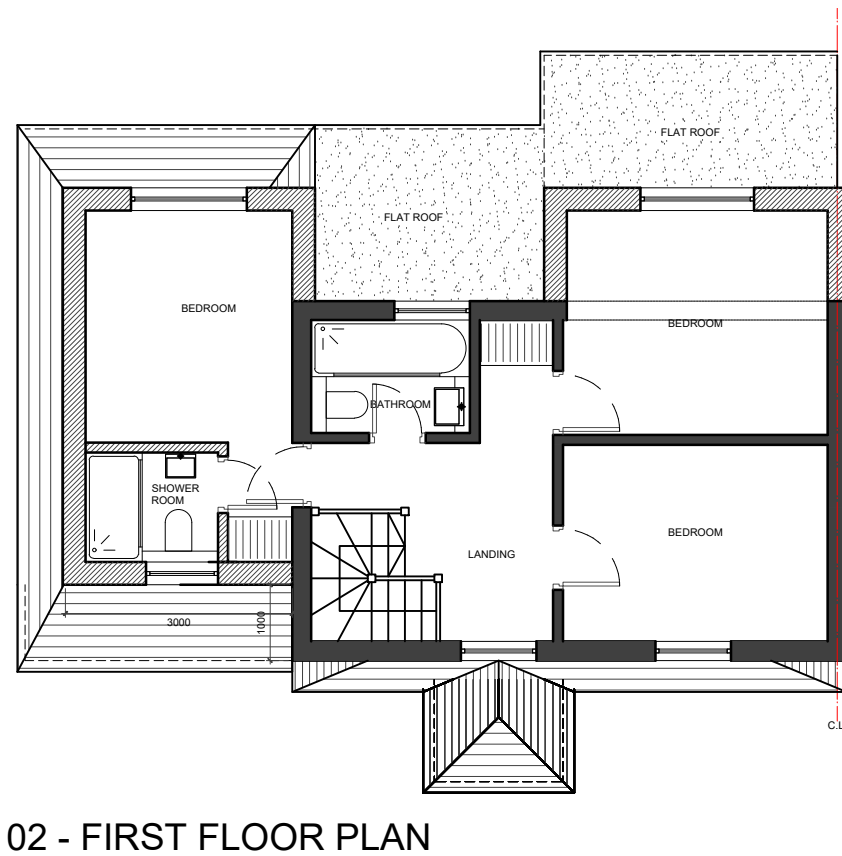
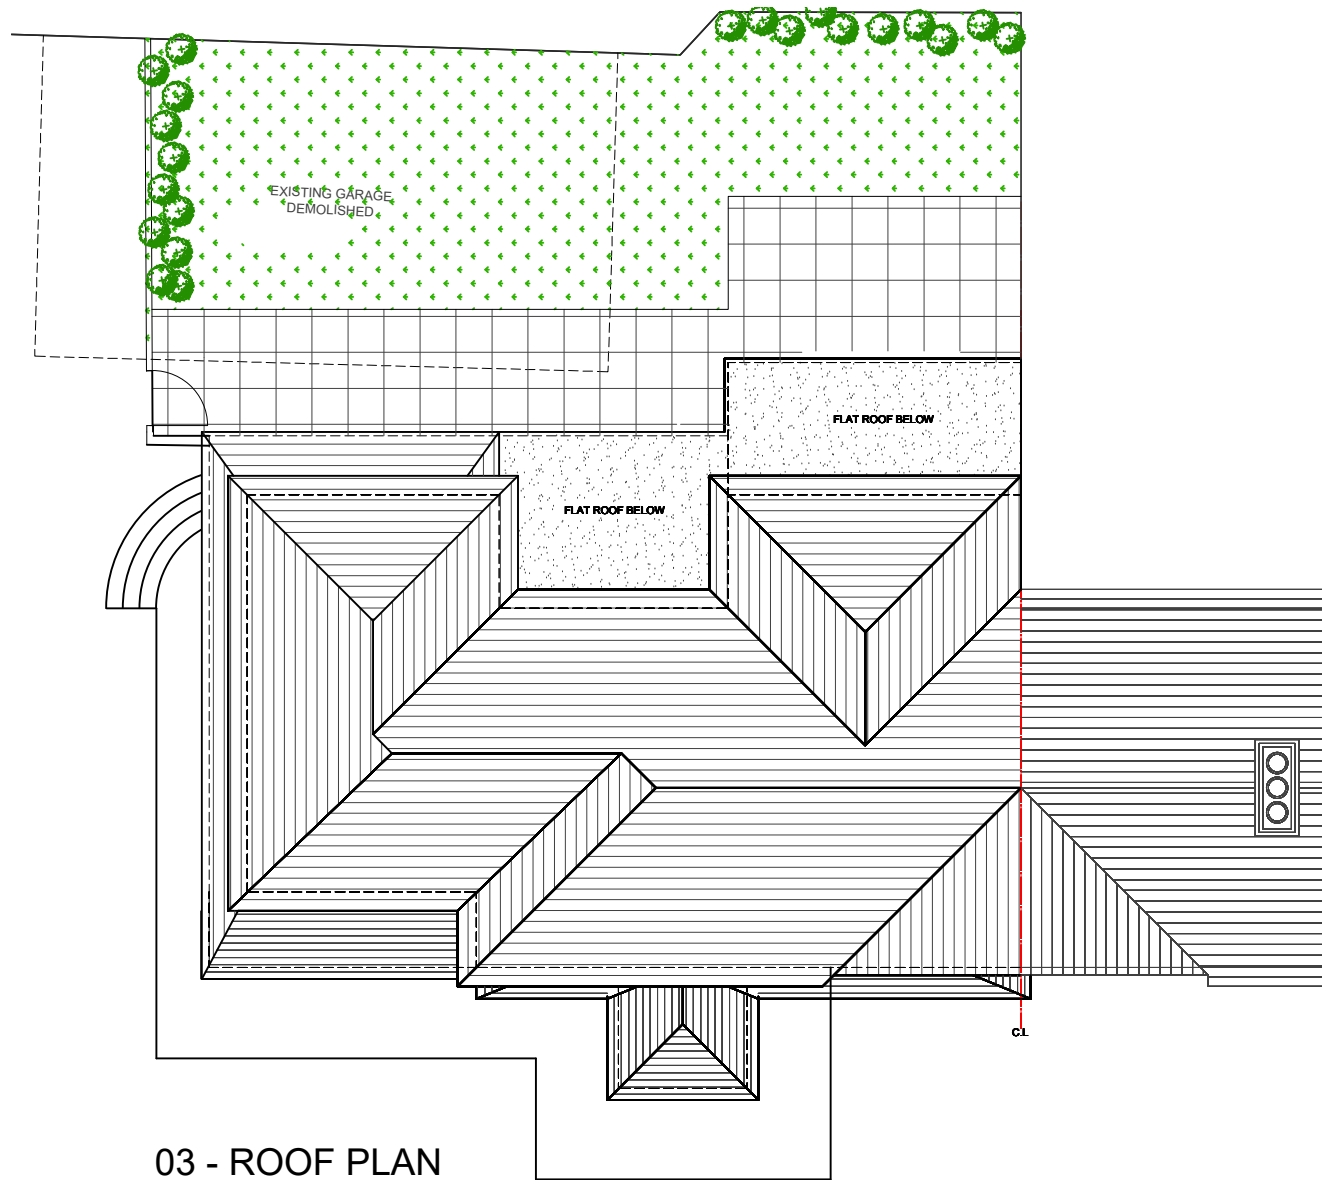


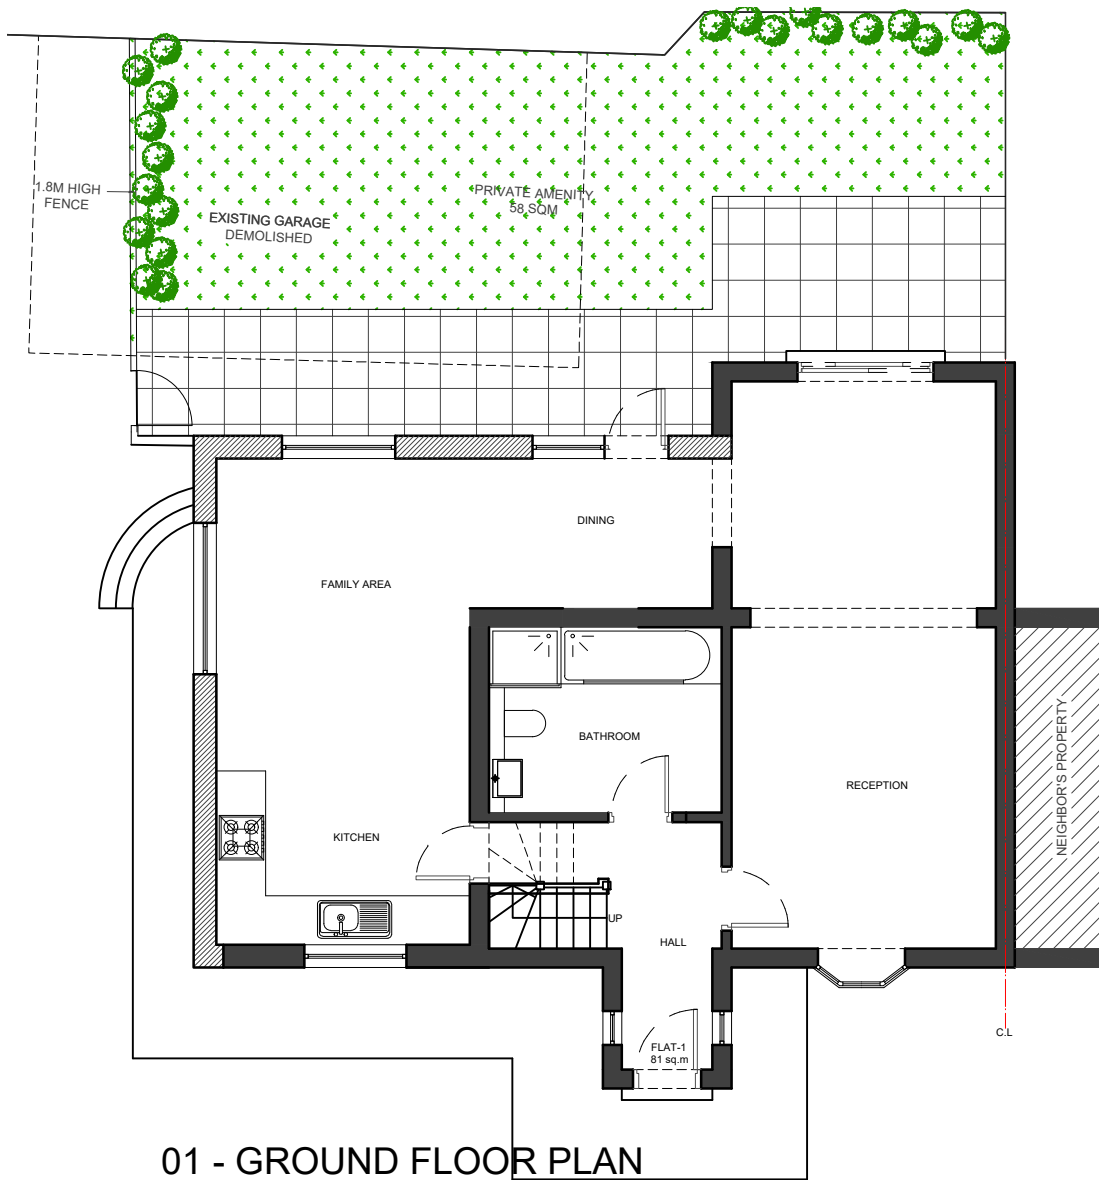

- NOTES :
- Dimensions are not to be scaled from this drawing by contractors. The contractor is requested to check all dimensions before the work started.
 - Report any discrepancies to the client or architect before undertaking the work described in the drawings.
 - Dimensions are approximate site dimensions and are to be verified by the contractor on site before any fabrication/site works i.e foundations etc occur
 - Contractor is responsible for all temporary propping to existing structure

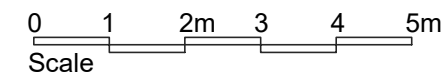

REVISIONS			
NO.	DESCRIPTION	DATE	BY

**HOUSE-HOLDER
APPLICATION**

DESIGN ENDEAVOURS LTD
M: 07824773079, 07969580774
E: design.endeavour@gmail.com

Project 145 FALLING LANE, WESTDRAYTON LONDON, UB7 8AG			
Title PROPOSED PLANS			
Scale 1:100@A3	Drawn FA	Approved	Date FEB-24
Job No. DE-1026/23	Drawing No. PH-145FL-04	Rev.	B