


Location Plan

Site Address: 42, Halford Road, Ickenham, UB10 8PZ

Date Produced: 31-Oct-2023

Scale: 1:1250 @A3

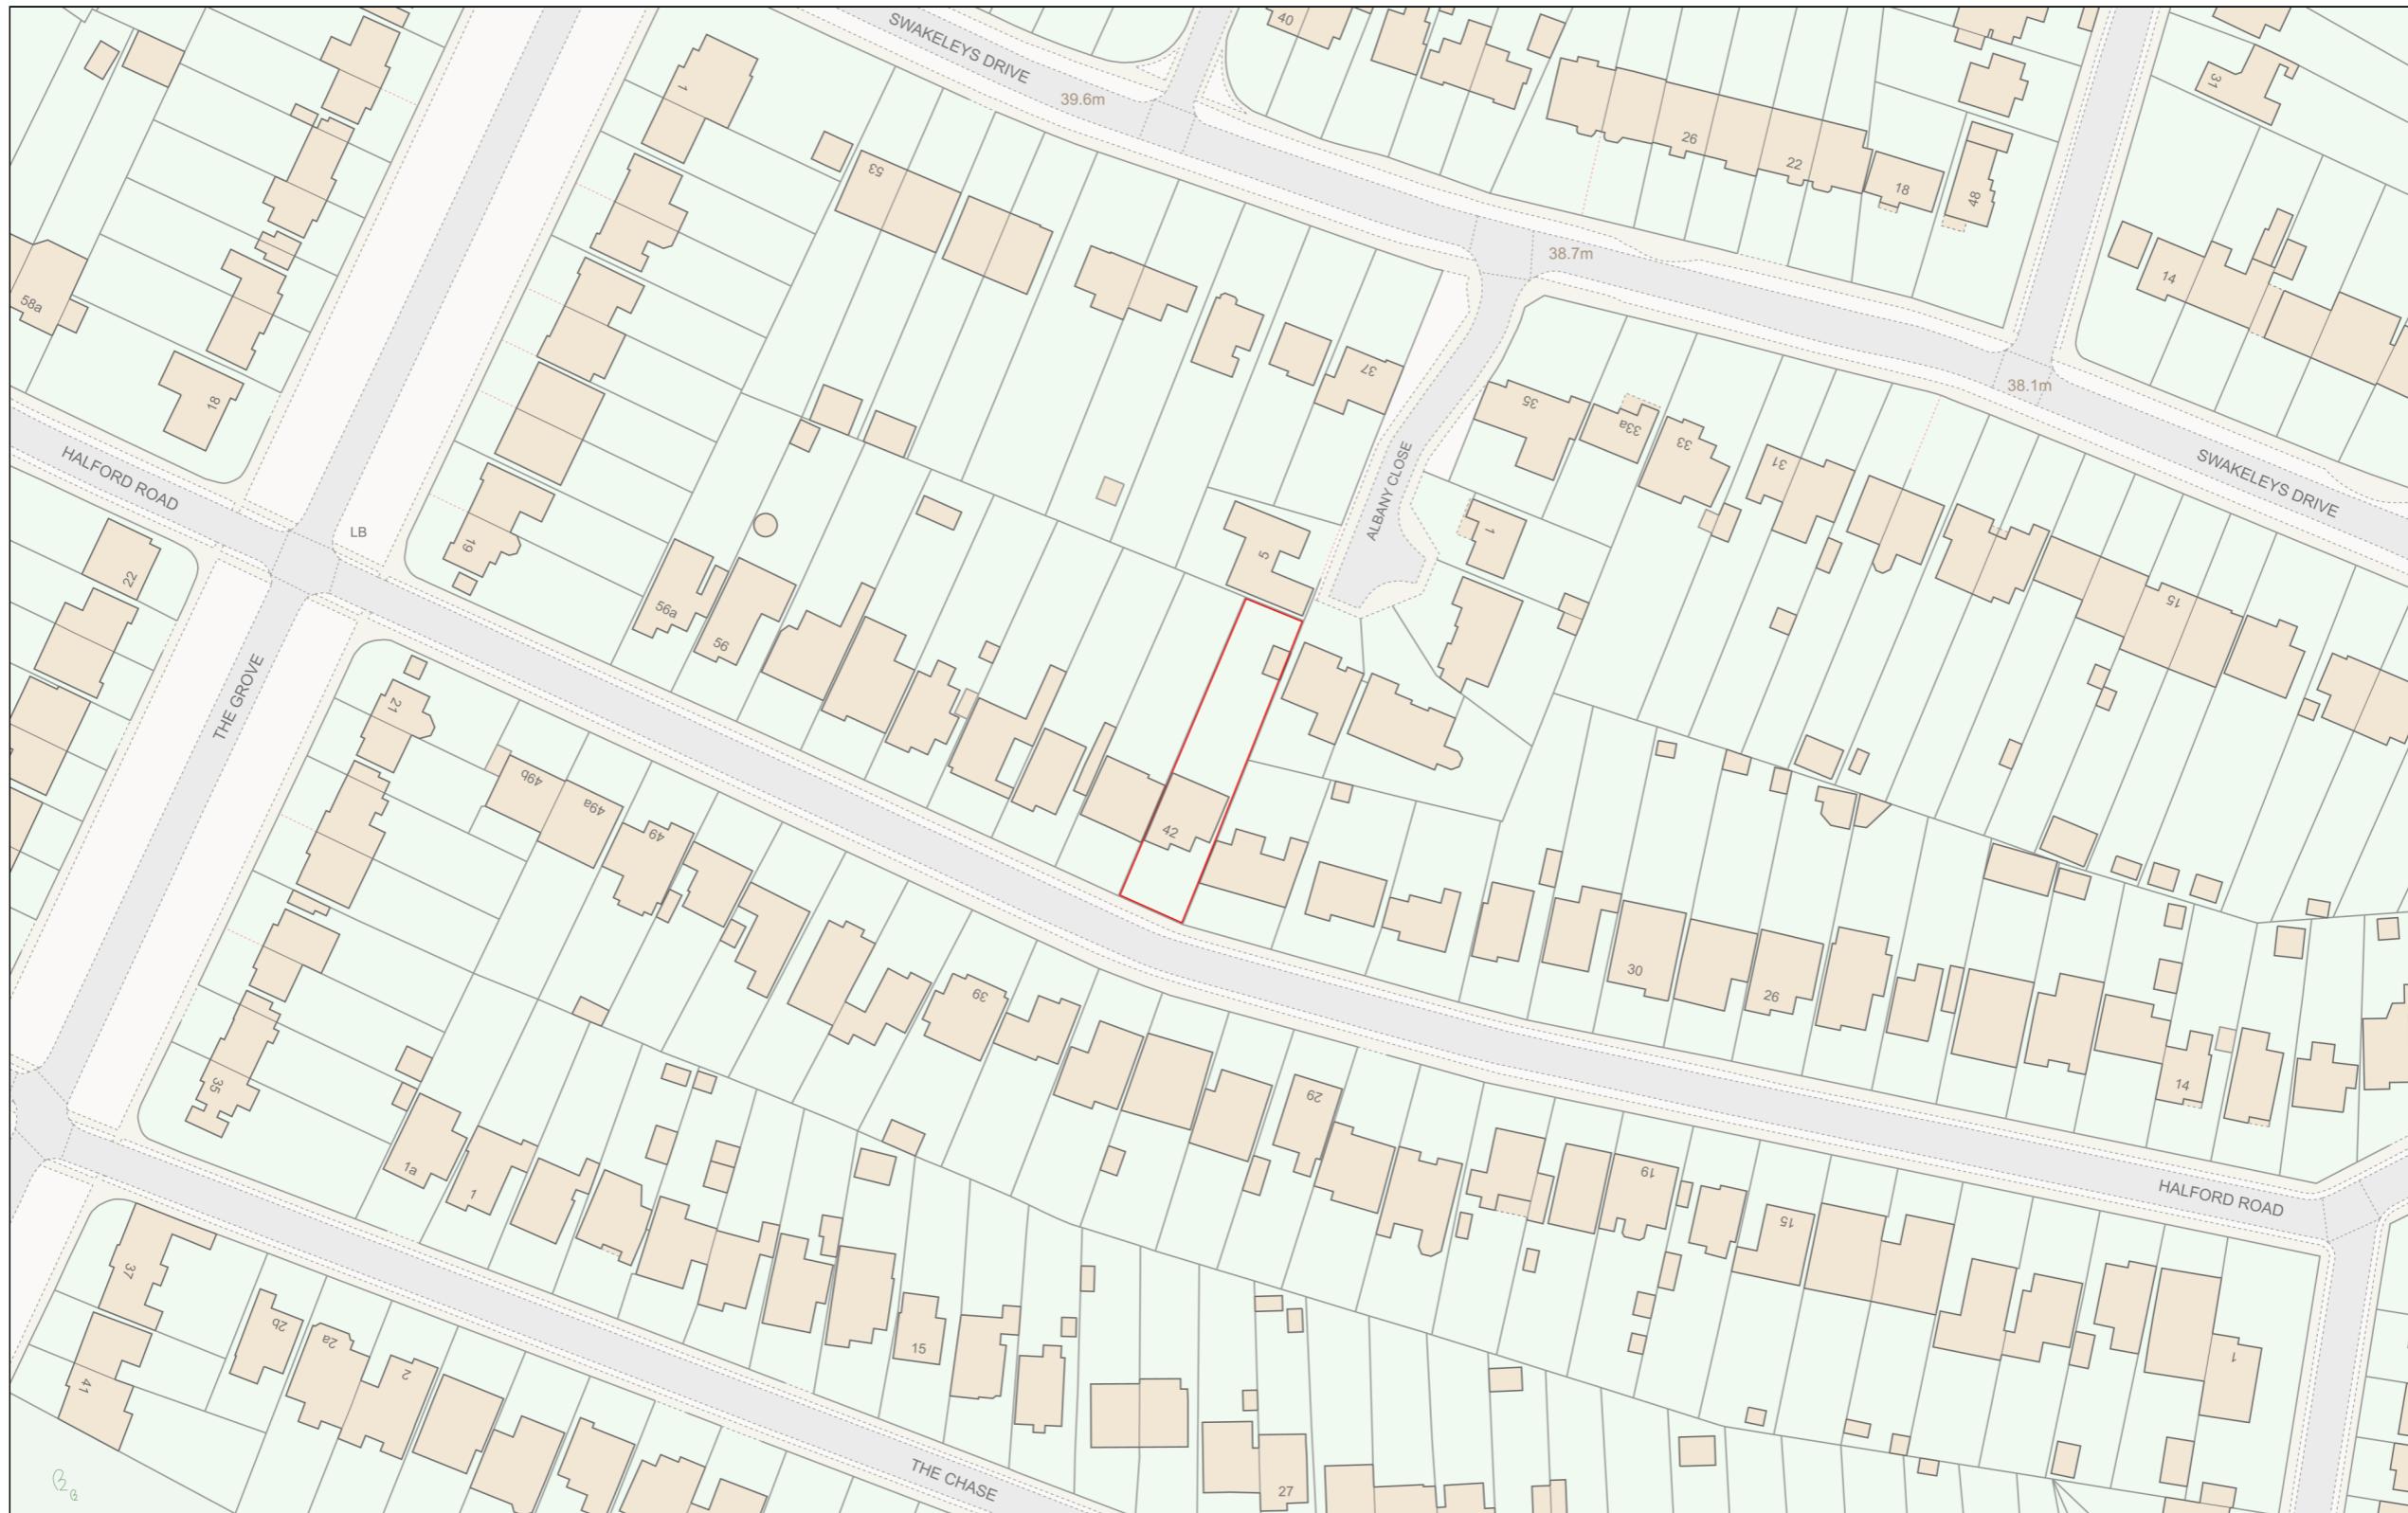

Planning Portal Reference: PP-12567584v1

0 50
Metres