


Location Plan

Site Address: 42, Halford Road, Ickenham, UB10 8PZ



Date Produced: 21-Nov-2023

Scale: 1:1250 @A3

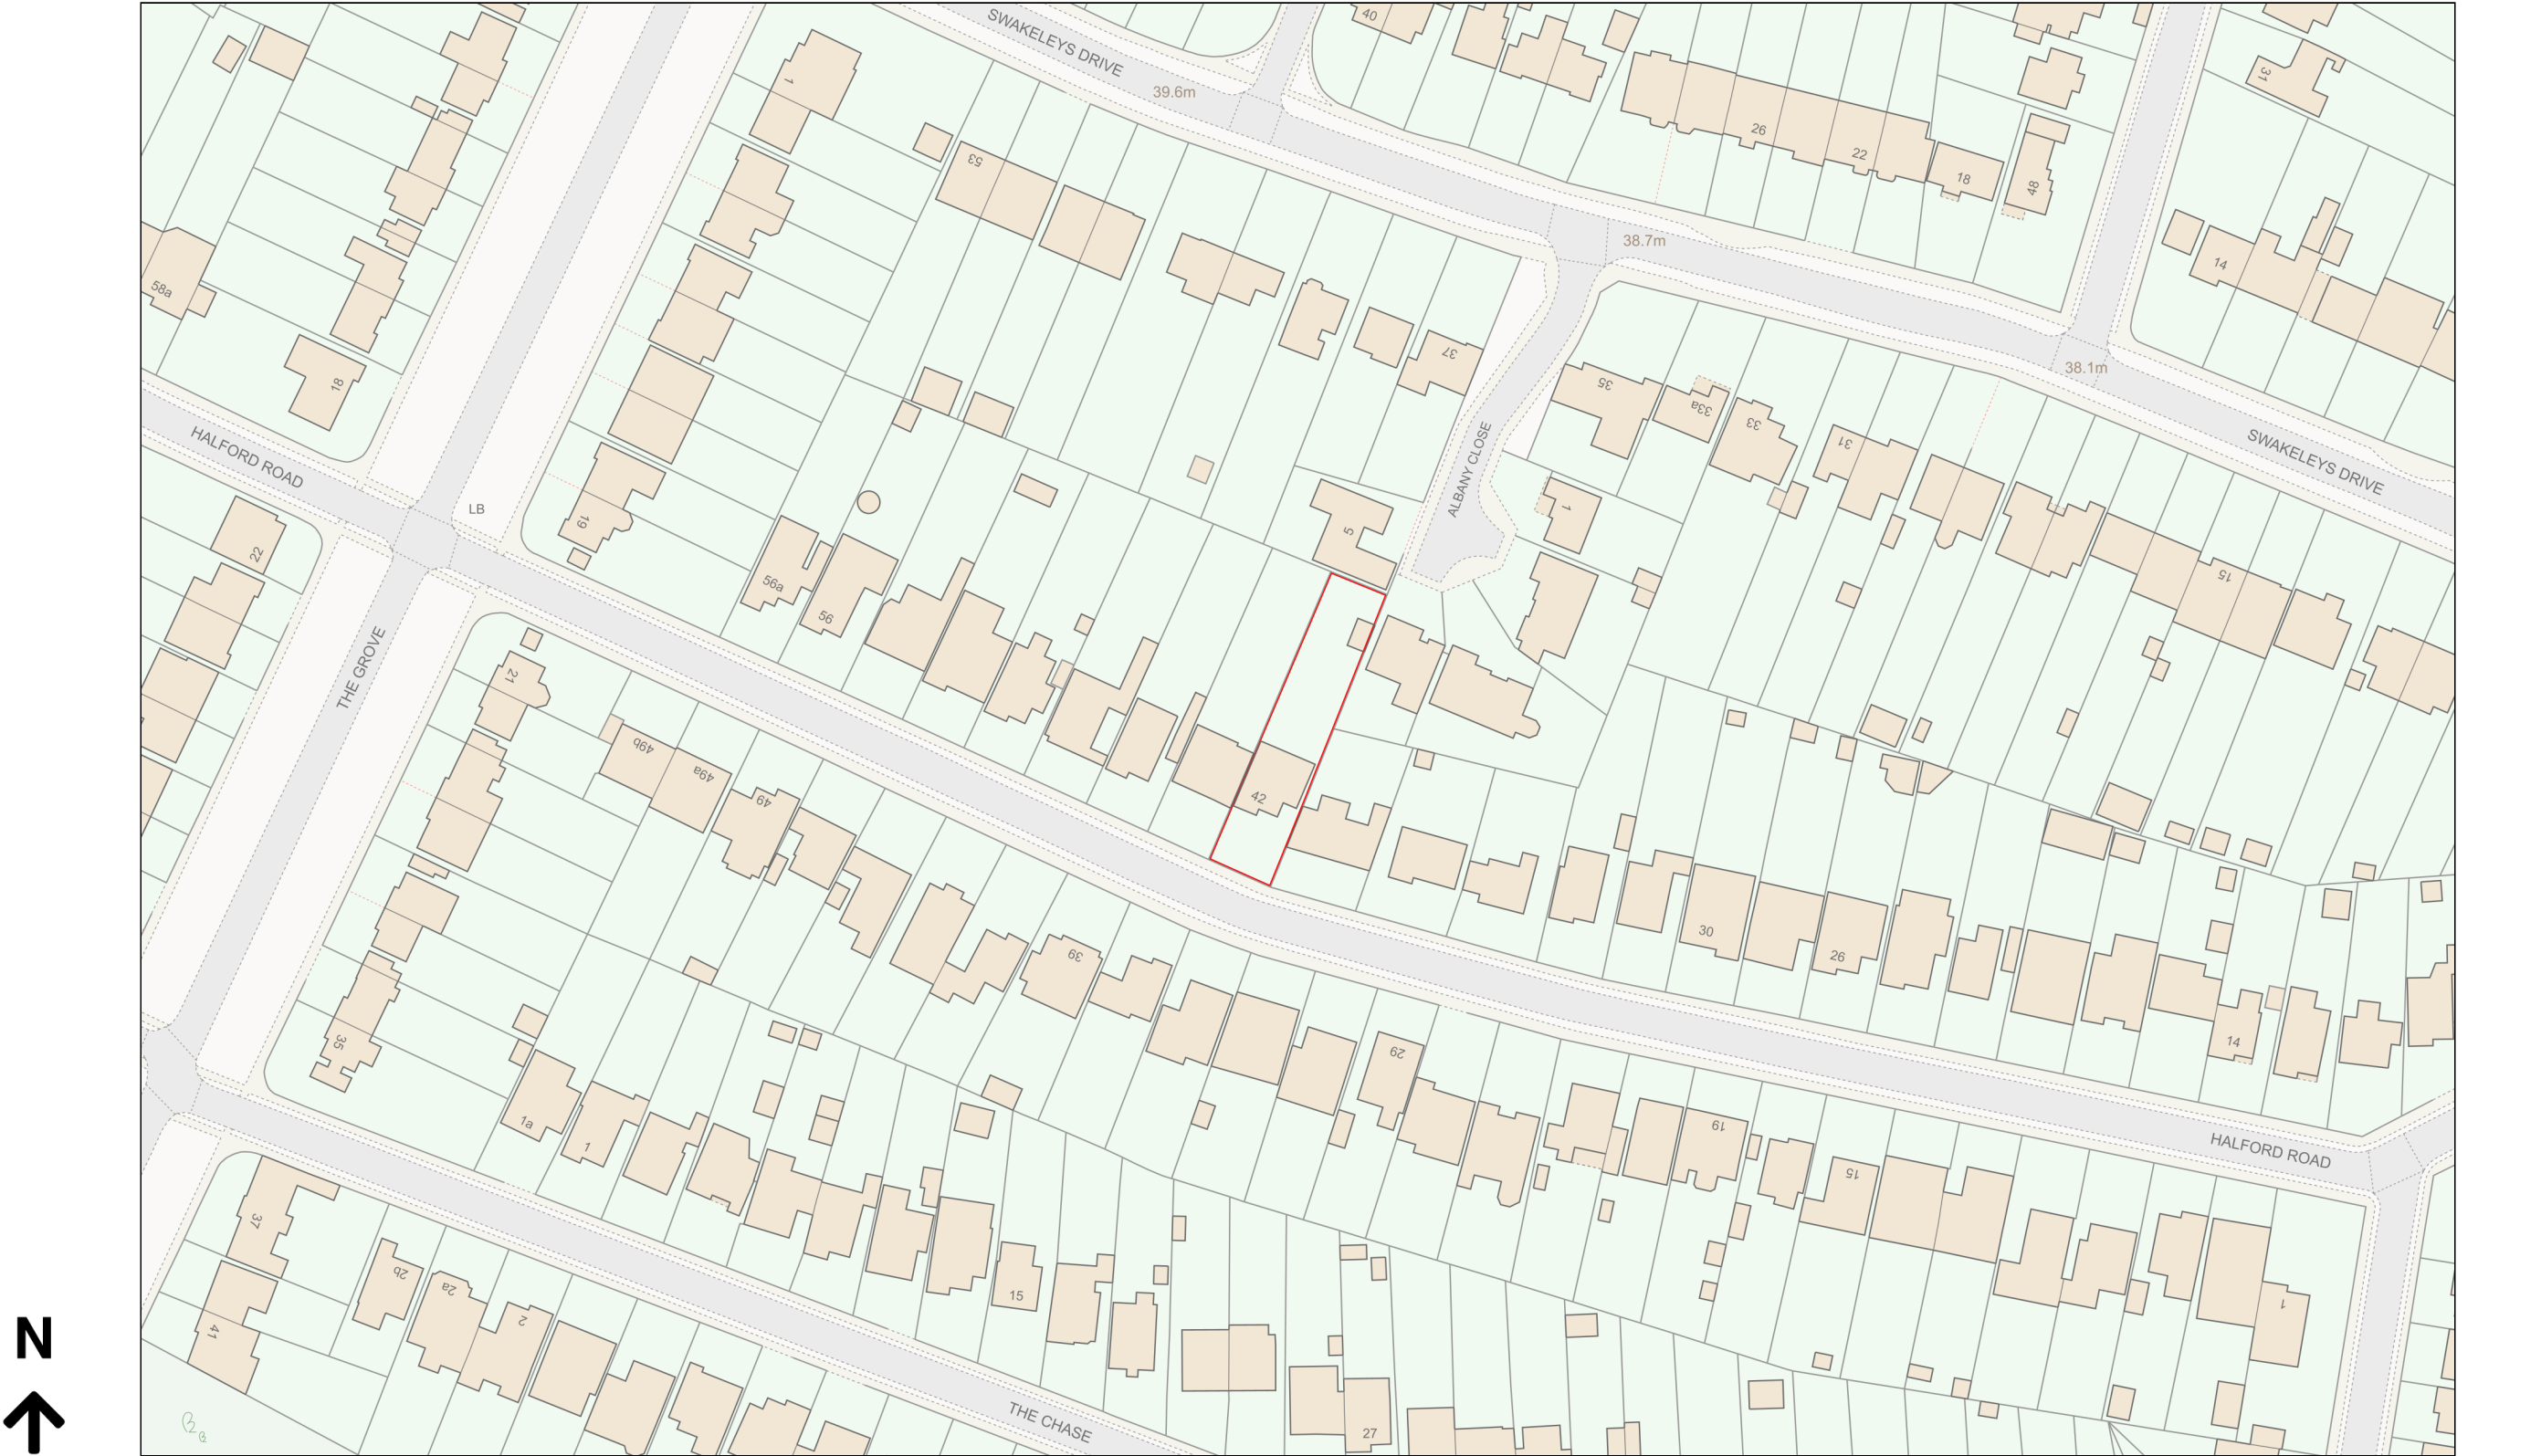

Planning Portal Reference: PP-12621108v1