

NOTES


- All the proposed materials will match the existing dwelling
- The proposed rooflights will not protrude more than 150mm beyond the plane of the front roof slope




1 Proposed_South
1 : 50



2 Proposed_North
1 : 50

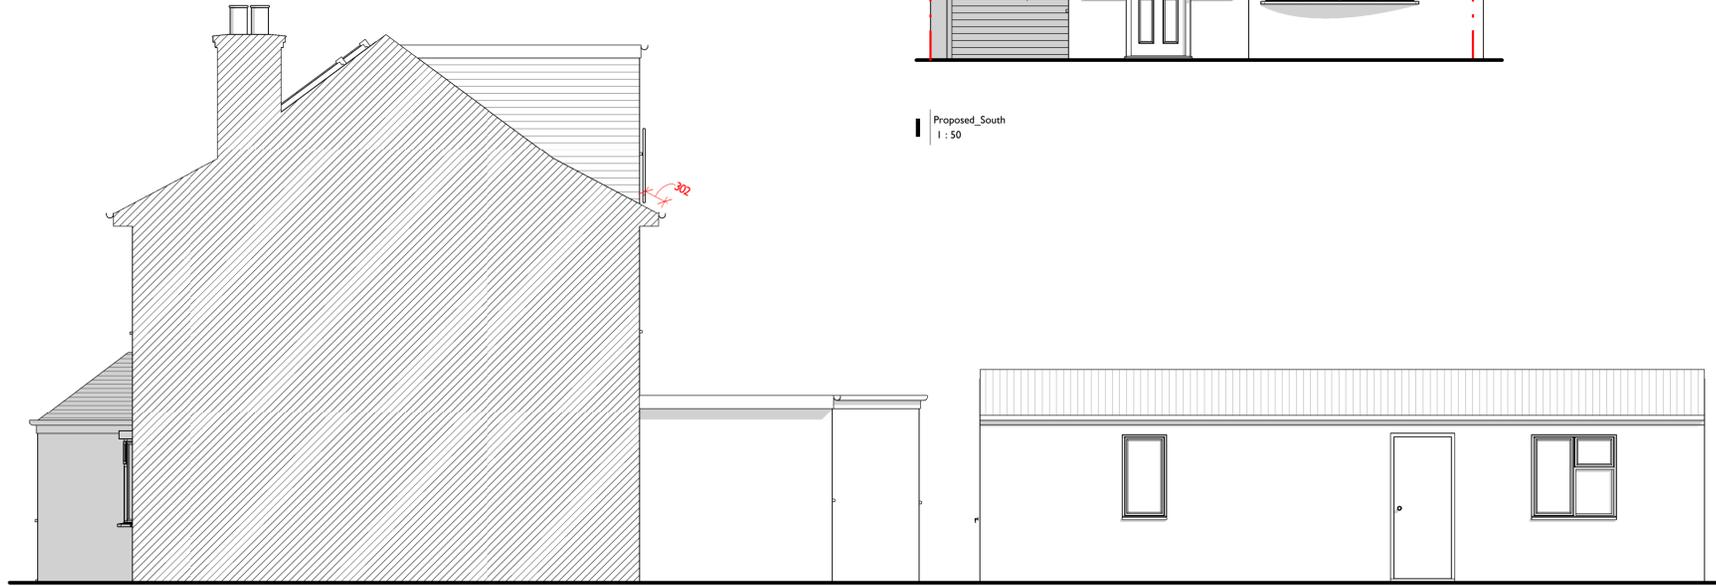

3 Proposed_East
1 : 50

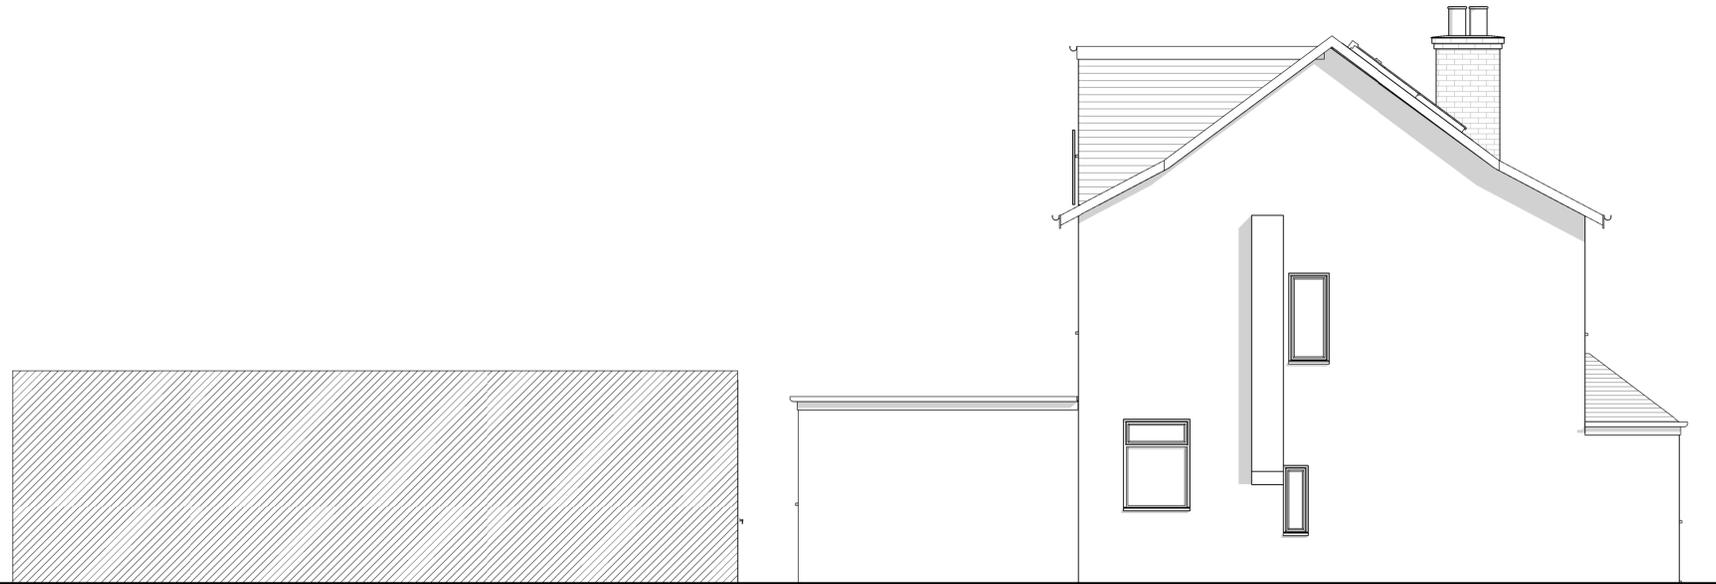

4 Proposed_West
1 : 50

| rev | description | drawn | checked | date |
|-----|-----------------------------|-------|---------|----------------|
| 2 | Updated to planner comments | | | MG/MG 23/01/26 |
| 1 | Planning Submission | | | MG/MG 17/12/25 |

status: **PLANNING**
 This drawing is protected under The Copyright, Designs and Patents Act 1988.
 This drawing is produced for PLANNING PURPOSES ONLY and is not to be used for construction.

client: LOVELY

project: PROJECT

title: PROPOSED ELEVATIONS

scale: 1 : 50

date: DEC 2025

drawn: MG

checked: MG

job no: 25050 drawing no: 05002 revision: P2

