


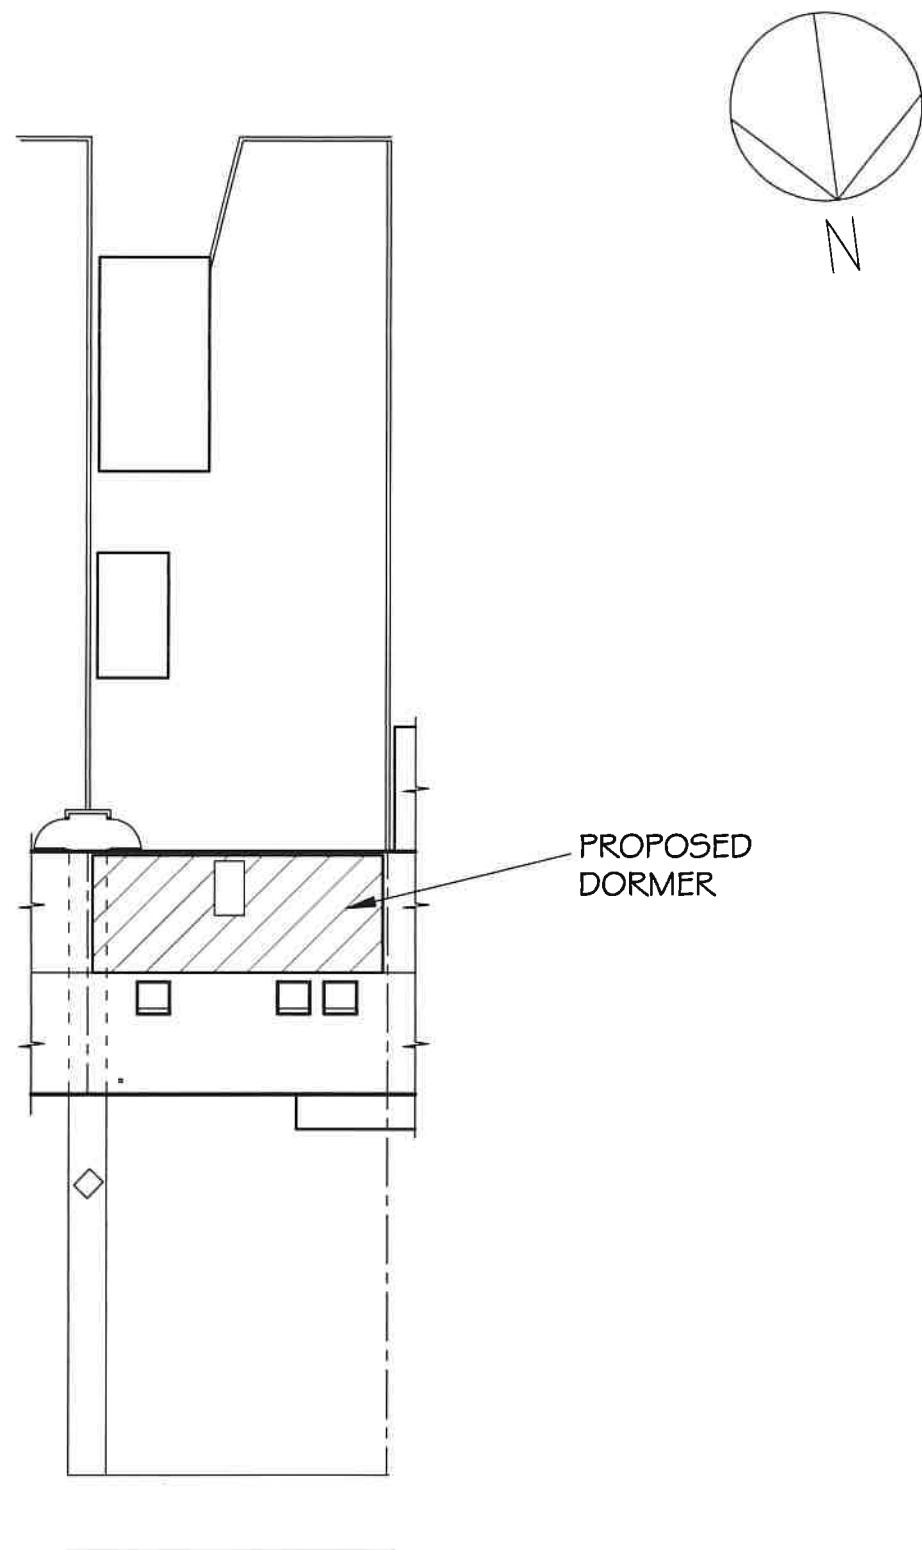

SITE PLAN
SCALE= 1:200

0 5m 10m
SCALE BAR



LOCATION PLAN
SCALE= 1:1250

0 50m
SCALE BAR

K A ARCHITECTURAL DRAWING SERVICES 141 LANGLEY ROAD, SLOUGH SL3 7DZ TEL/FAX 01753 541 824, MOBILE 07939213221			
Job	35 Judge Heath Lane Hays Loft Conversion		Date Revisions
Client	BEAM		
Drawing	Site and Location Plans		
Date	April 2022	Scale	As Shown (A3)
		Dep. No.	1930/1