



<u>BUILDING SURVEY</u> <u>NOTES</u>		<u>BUILDING SURVEY</u> <u>ANNOTATIONS</u>	
	Solid Walls		
	Stud Walls		
	Sills		
	Worktop		
	Plinths		
	Roof Tiles		
e: Wall construction assumed non-invasive techniques and would be confirmed on site prior to alterations or design work.			
	Brickwork		
	Render		
	Roof Tiles		
	Stonework		
	Hung Tiles		
e: Hatch sizes are indicative only and do not reflect the true sizes of bricks or tiles.			
		Floor To Sill Dimension	F/S 0.87
		Floor To Head Dimension	F/H 2.05
		Door Head Dimension	DH 2.05
		Room Area	Area: 9.04
		Floor To Ceiling Height	(2.27)
		Level	x 50.00
		Ceiling Level	x 52.00CL
		British Telecom	BT
		Gully	GY
		Inspection Cover	IC
		Rain Water Pipe	RWP
		Soil Vent Pipe	SVP
		Hot Water Tank	HWT
	ELEVATIONS	<u>ELEVATIONS</u>	
	NOTES	<u>ANNOTATIONS</u>	
		Levels	0.00
		Rain Water Pipe	RWP
		Soil Vent Pipe	SVP

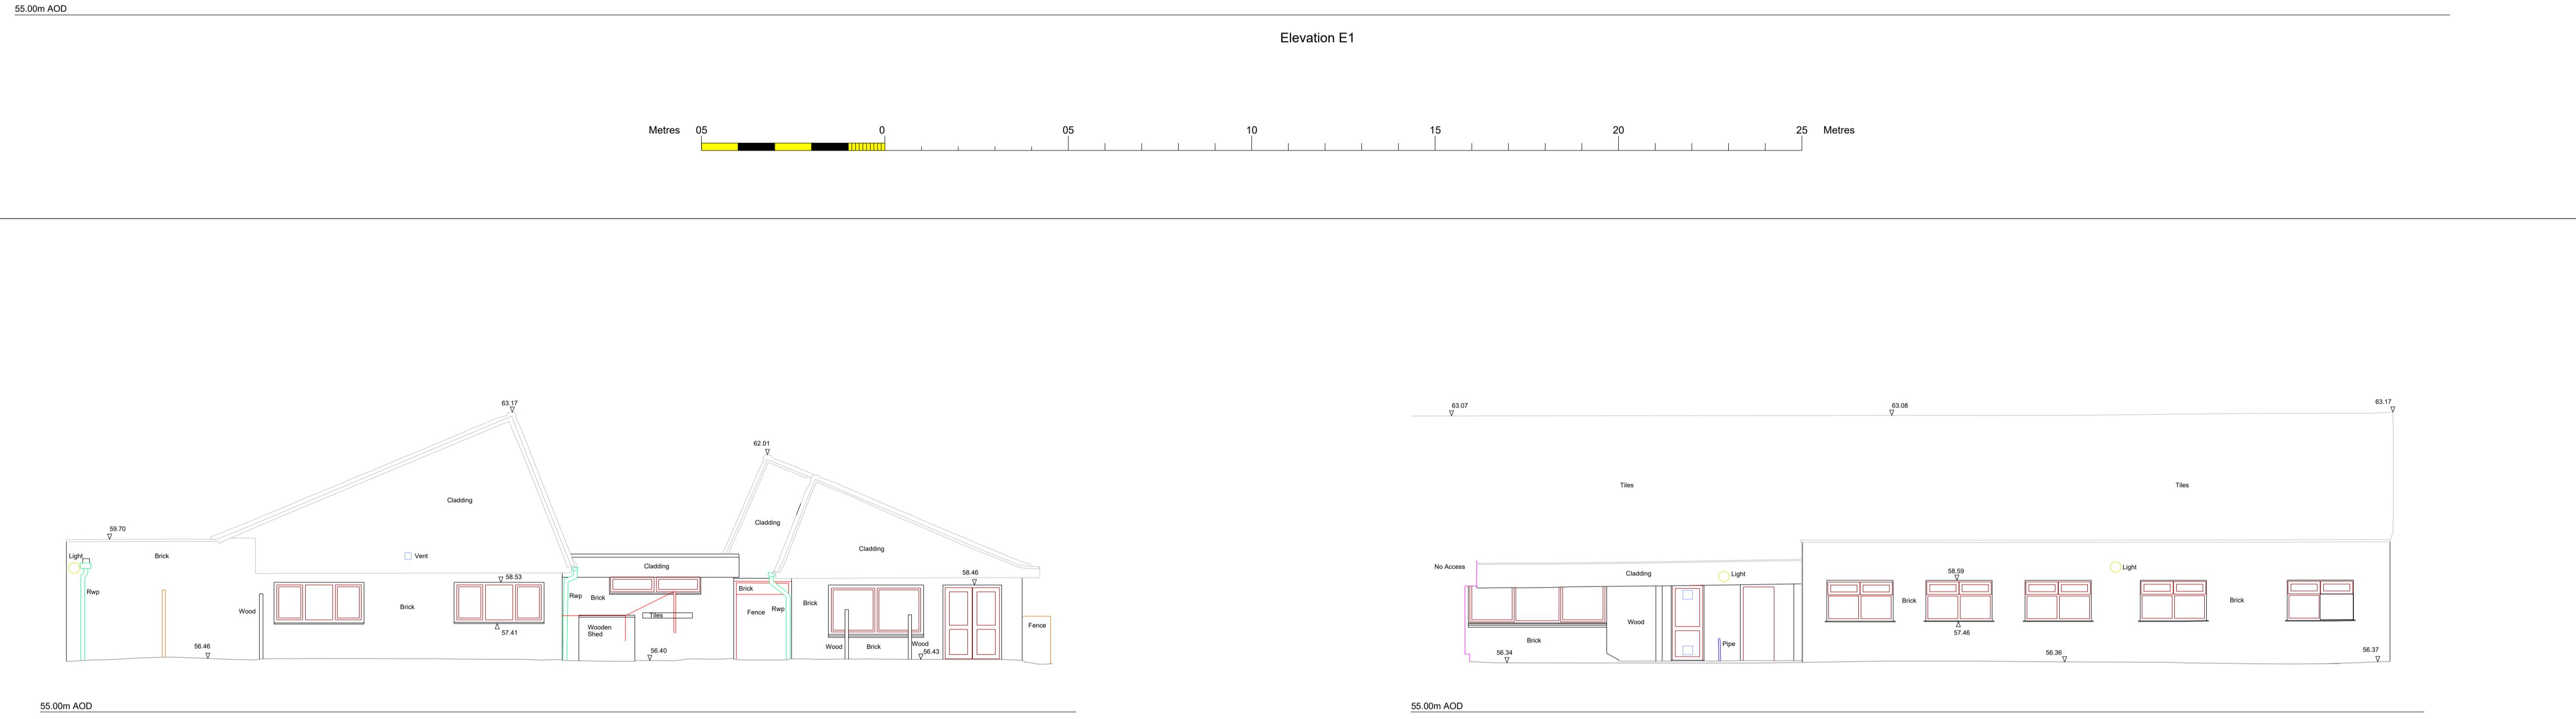

SHEET LAYOUT

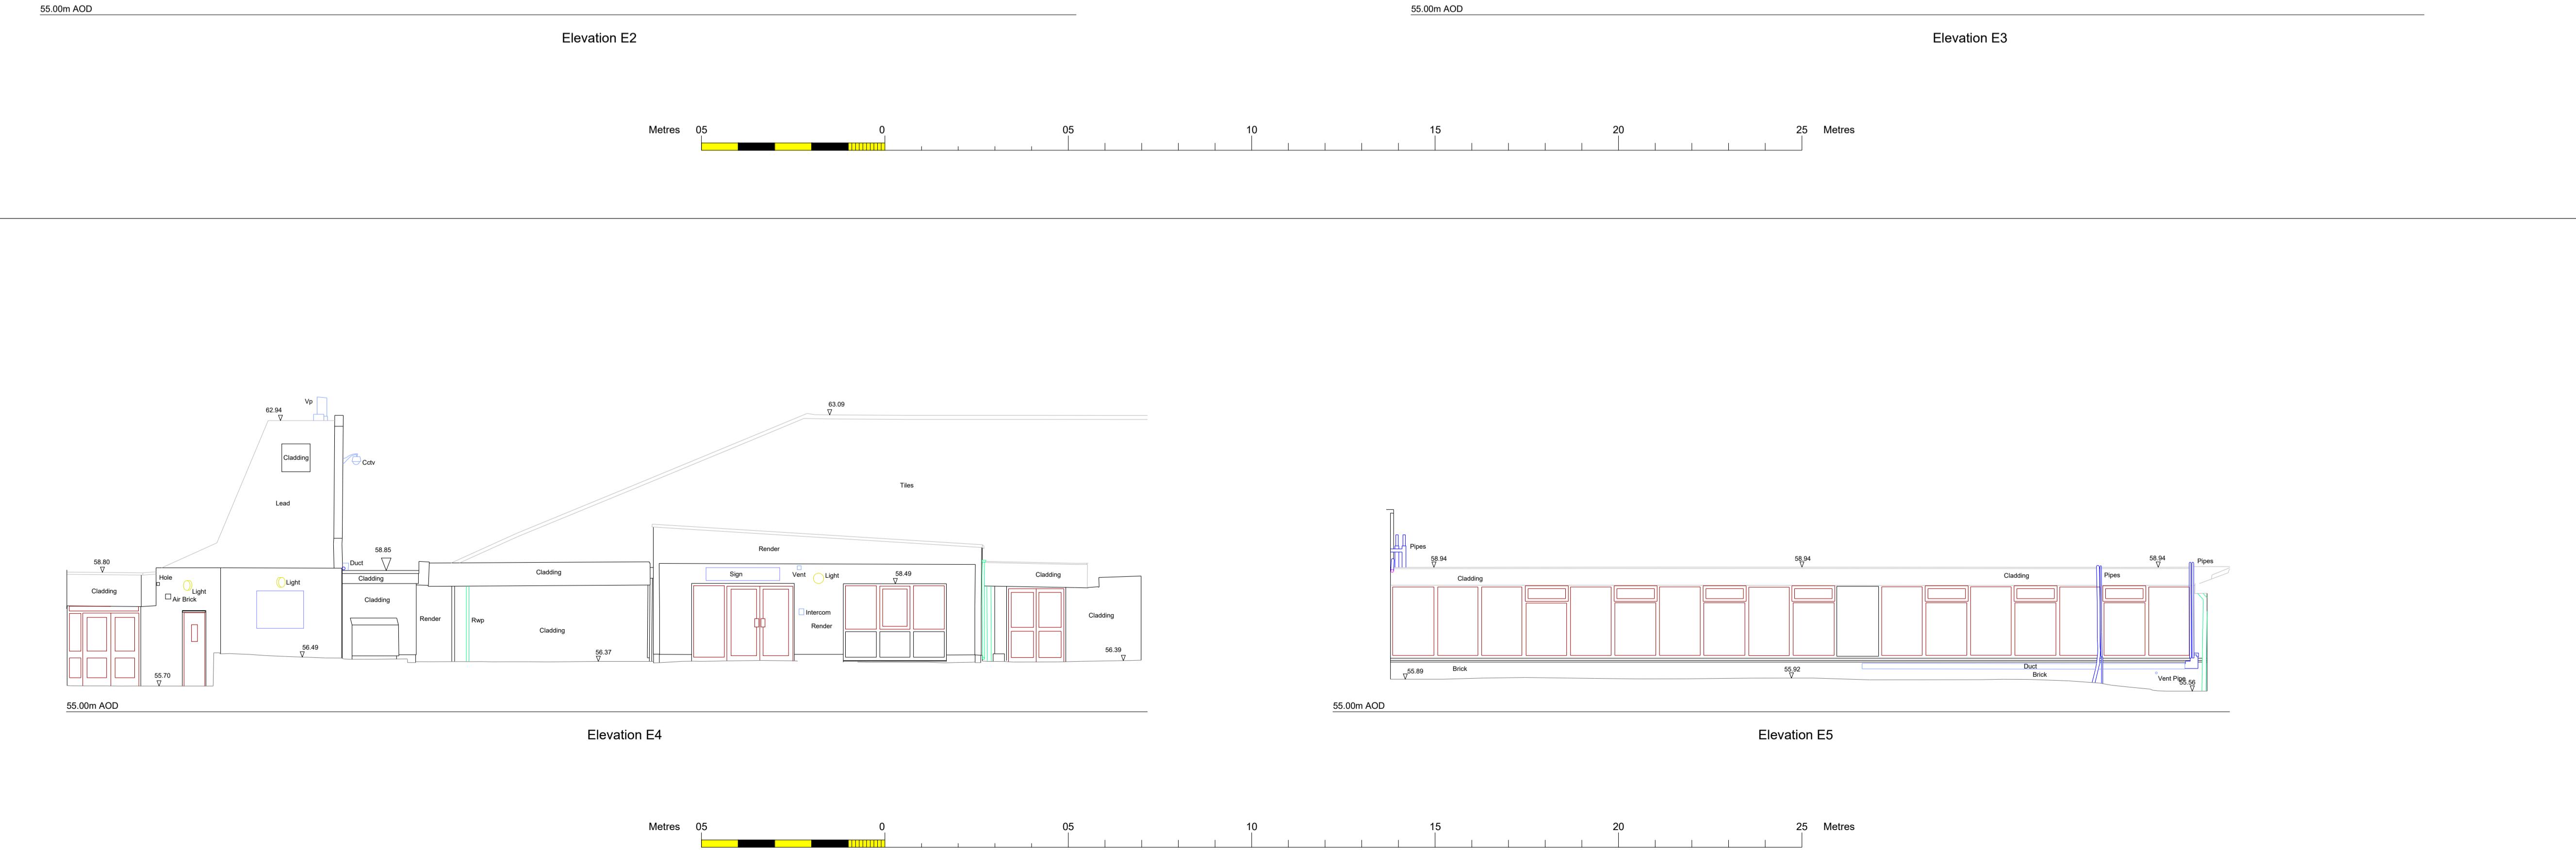

	Notes	Drawn	Date
es:	Grid Origin and Level Datum are arbitrary.		
	Grid Origin and Level Datum are referenced to clients drawing "-----" which has been inserted into this model for background reference.		
	Survey is referenced to OS Grid and Level Datum.		

SUMO
Survey Services

SUMO SERVICES Ltd

8 HAYWARD BUSINESS CENTRE
NEW LANE
HAVANT
HAMPSHIRE
PO9 2NL

TEL: 0845 456 1104
FAX: 0845 408 0653

www.sumoservices.com

Elevations 1-5

nt:
Kier


Kiel

Grangewood School

Completed:	Dec' 2022	Post Code:	HA5 2JQ
Surveyed:	CB	Scale:	

wn:	MP	1/100 (A1 Sheet)
cked:	MA	

Job No:	Job No:	Rev:
Sheet 01	SUMO-10994	

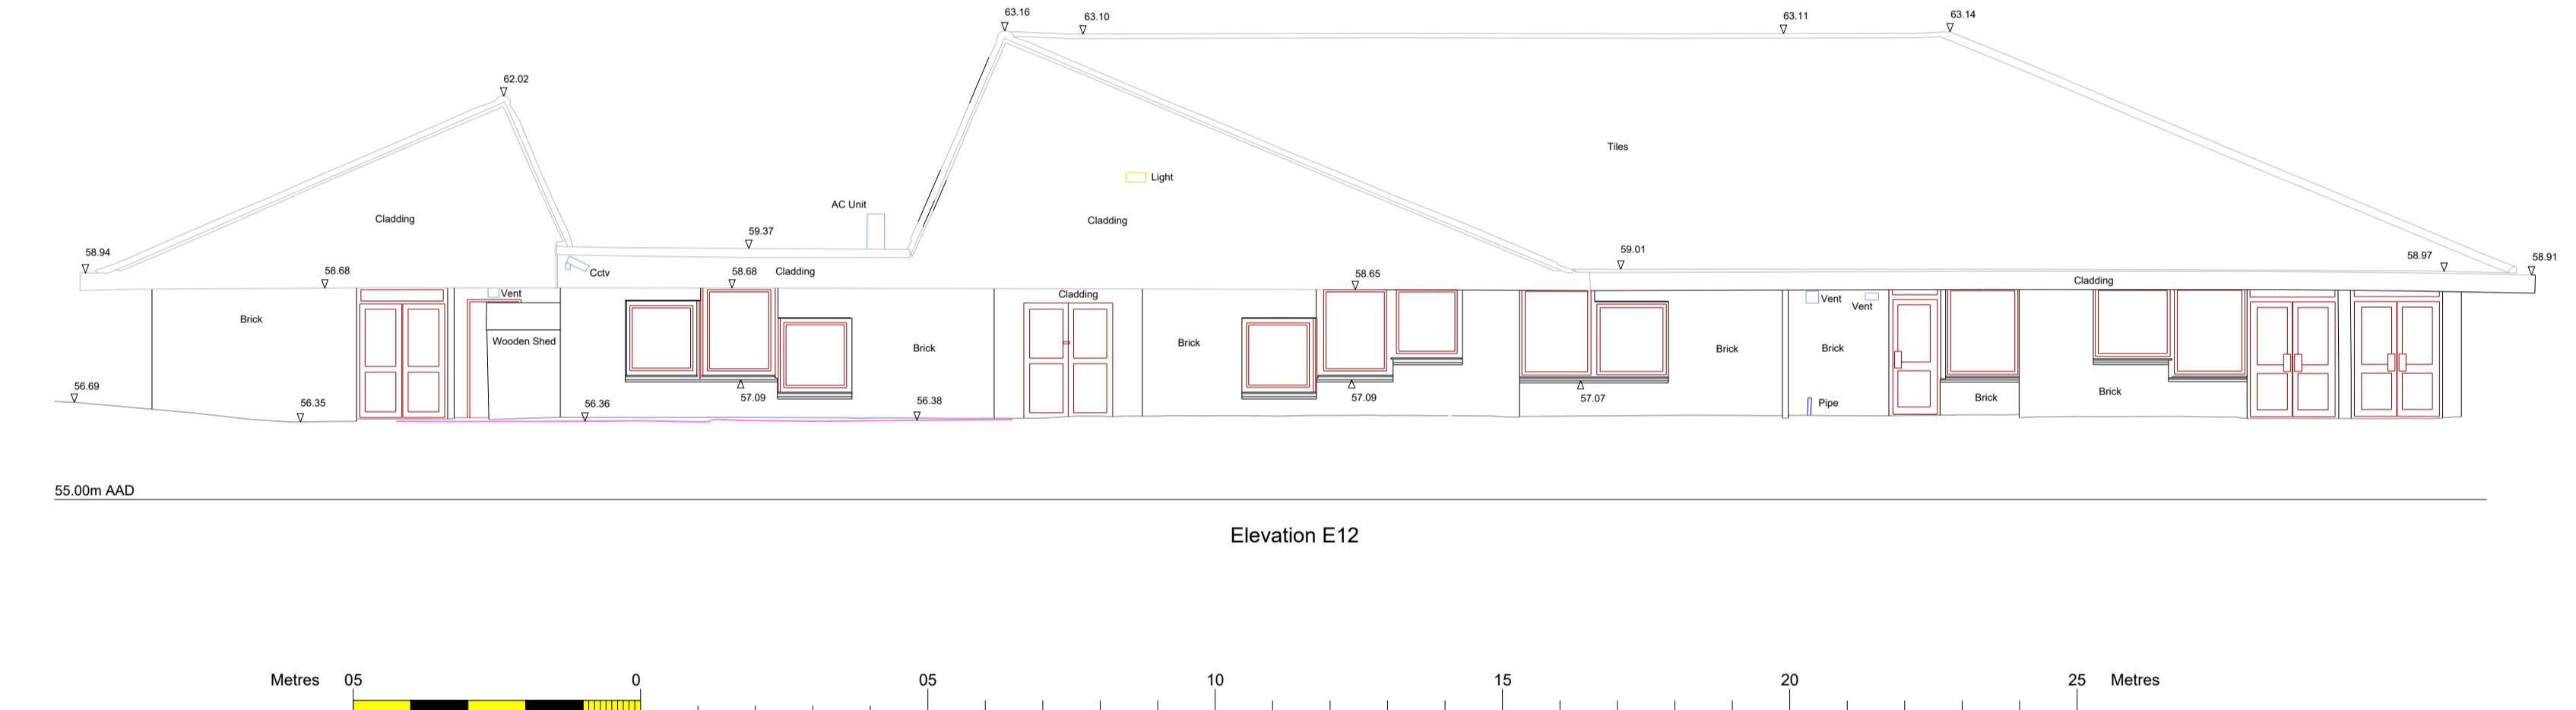

<u>BUILDING SURVEY</u>		<u>BUILDING SURVEY</u>	
<u>TCHES</u>		<u>ANNOTATIONS</u>	
	Solid Walls		
	Stud Walls		
	Sills		
	Worktop		
	Plinths		
	Roof Tiles		
Notes: Wall construction assumed non-invasive techniques and will be confirmed on site prior to alterations or design work.			
<u>ELEVATIONS</u>		<u>ELEVATIONS</u>	
<u>TCHES</u>		<u>ANNOTATIONS</u>	
	Brickwork		0.00
	Render		▼
	Roof Tiles		RWP
	Stonework		SVP
	Hung Tiles		
Notes: Hatch patterns are indicative only and do not reflect the true sizes of bricks or tiles.			

SHEET LAYOUT

Notes	Drawn	Date
es: Grid Origin and Level Datum are arbitrary.		
Grid Origin and Level Datum are referenced to clients drawing "-----" which has been inserted into this model for background reference.		
Survey is referenced to OS Grid and Level Datum.		
Previous Sumo Survey "-----" has been inserted into this model for reference.		



www.sumoservices.com

Elevation 12

nt:

Kier

ect:

Grangewood School

Completed: Dec' 2022 Post Code: HA5 2JQ

veyed: CB Scale:

wn: MP 1/100 (A1 Sheet)
cked: MA

Job No: Job No: Rev:

Sheet 03 SUMO-10994

Digitized by srujanika@gmail.com