




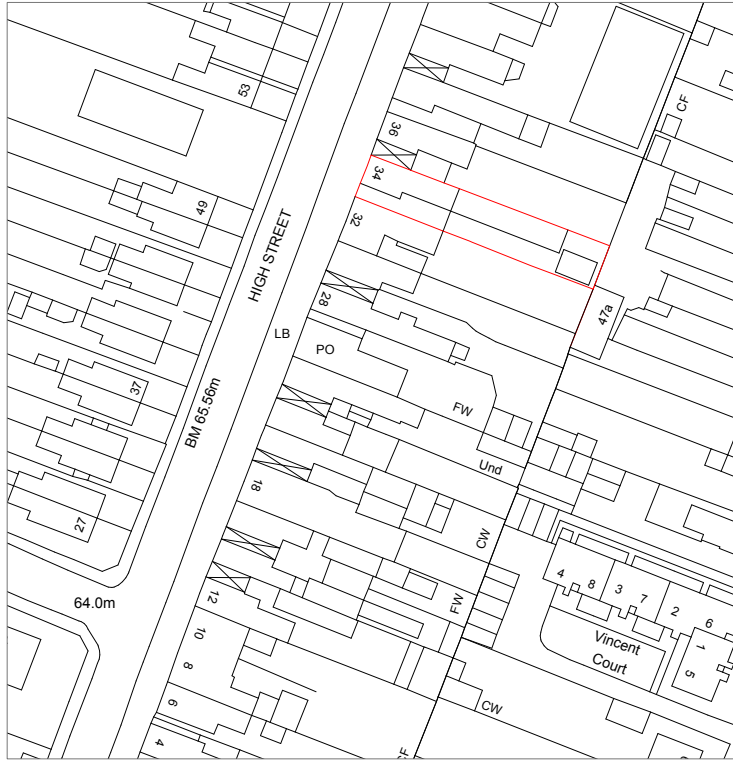


Location Plan
Scale 1:1250

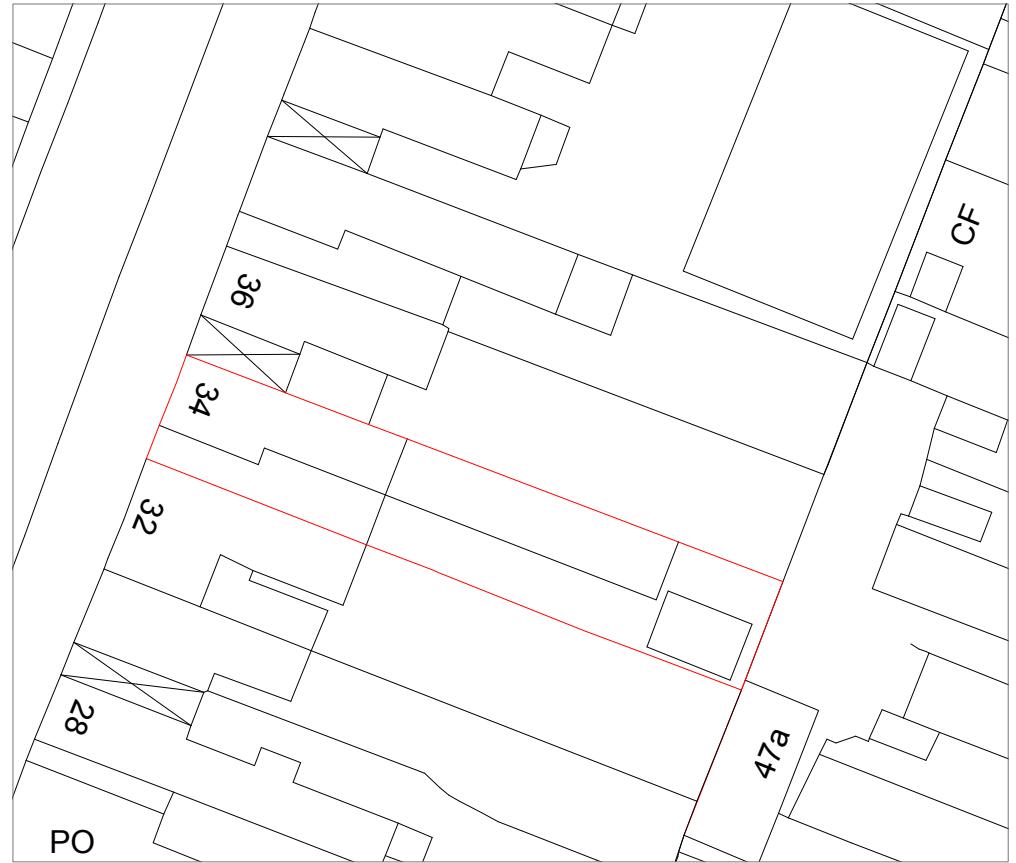

Block Plan
Scale 1:500

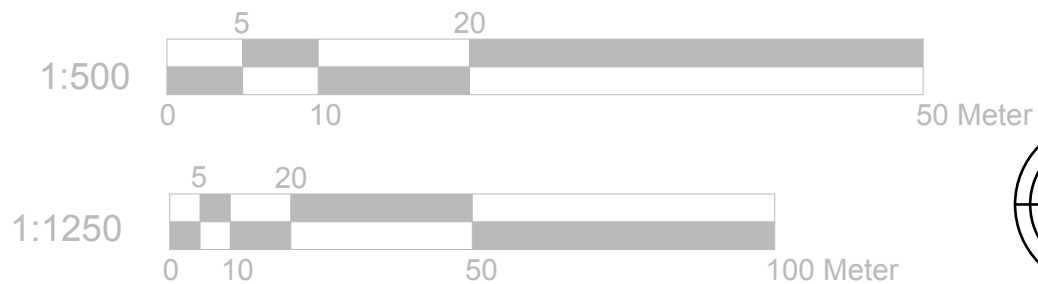

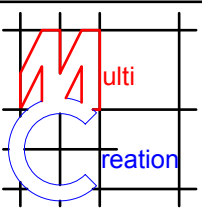	Project:	Title:	Scale: 1:1250/500@A4
	34 High Street	Location Plan	Date: 29-09-2021
	Northwood	Block Plan	Drawing No.: 3281 - 04SF/FP
	Middx.		Revision
HA6 1BN			
239 Western Road, Southall, Middx, UB2 5HS Tel: 020 8571 1369 info@multicreation.co.uk			