
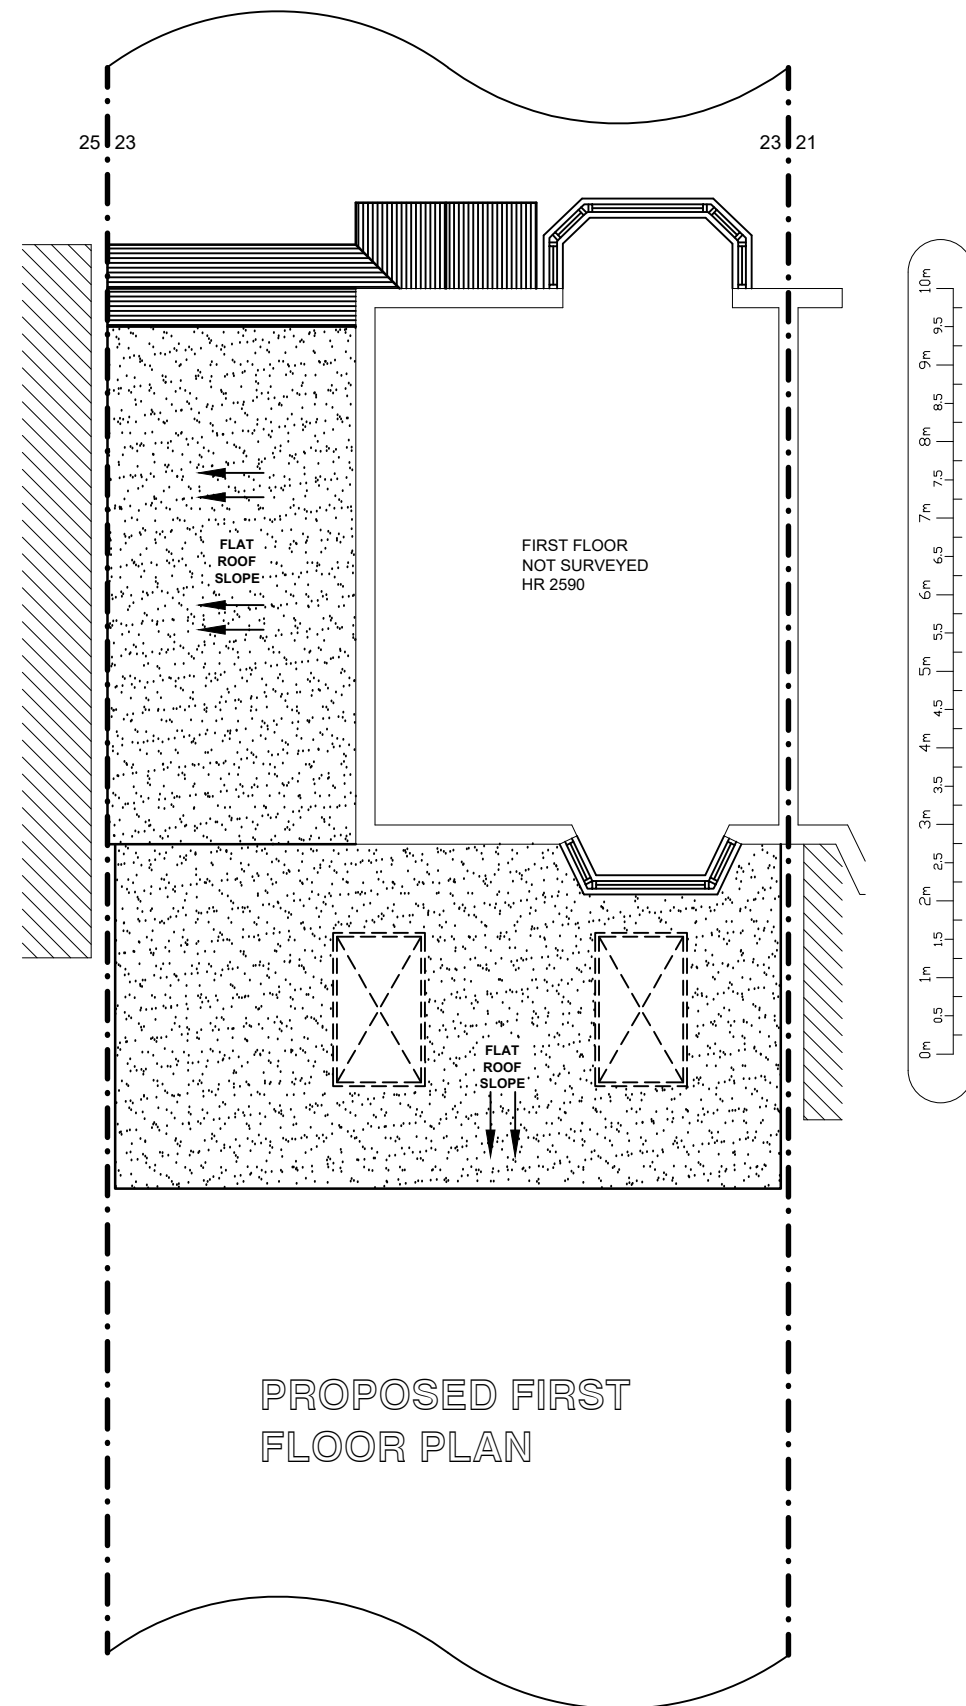


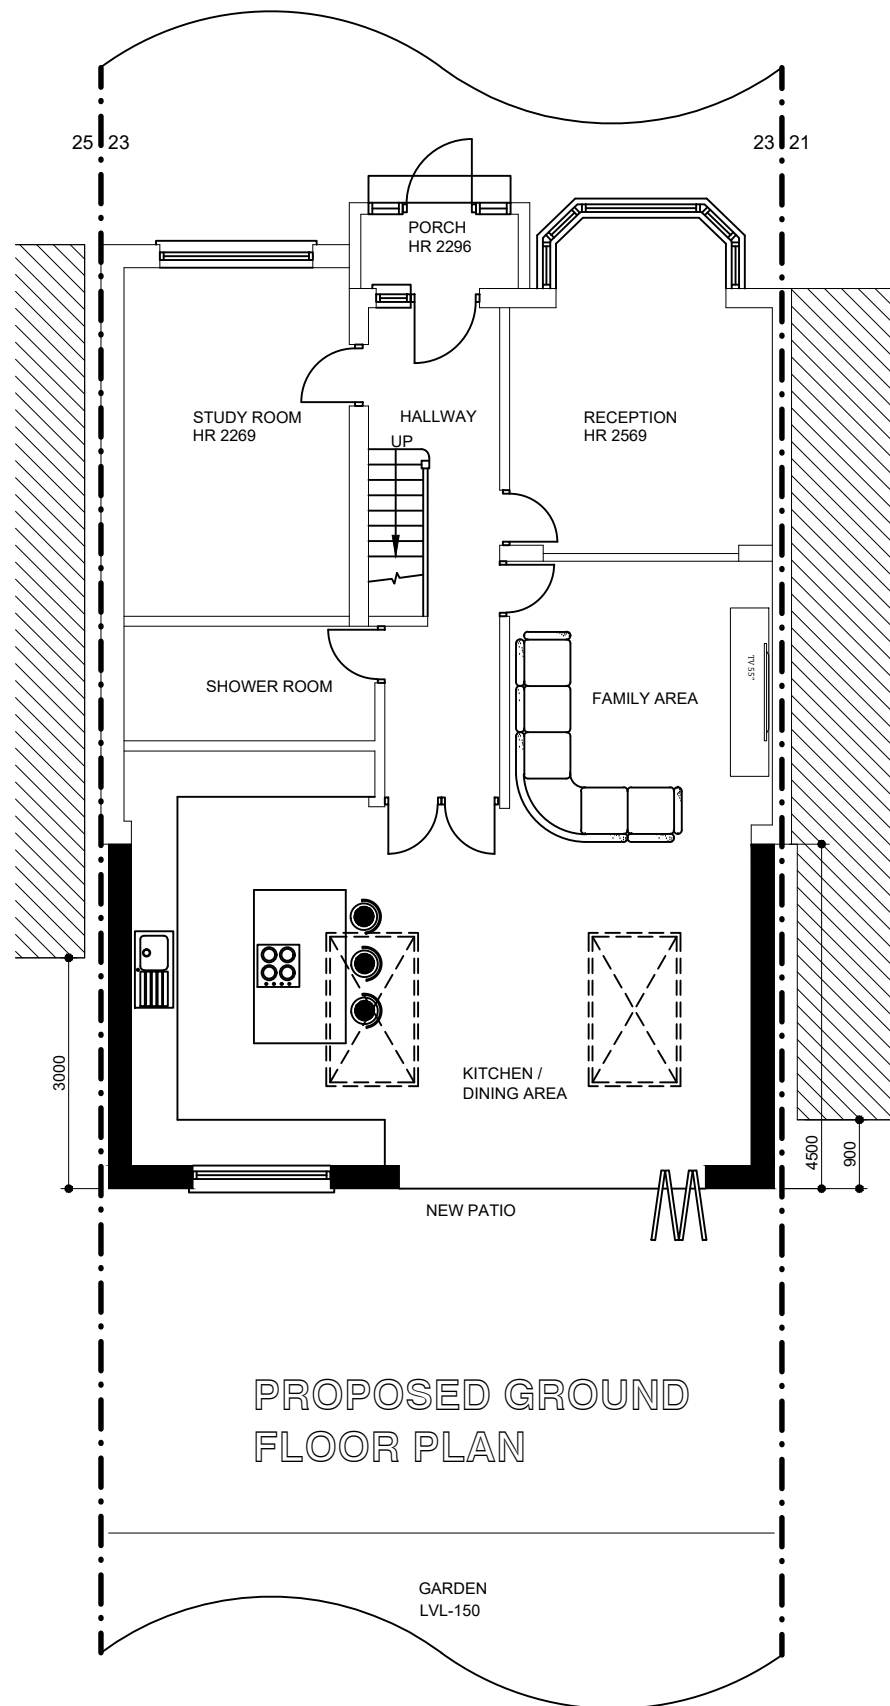

ICREATE[©] DESIGN LIMITED Planning & Designing of All Types of Building Works 1 CRABTREE CLOSE, BUSHEY, WD23 3BJ Tel: 07886759400 ; EM: ikreated@gmail.com	CLIENT : MR. PRAVEEN CHEPOORI 23 HAZELWOOD DRIVE, PINNER, HA5 3TU	PROJECT/TITLE SINGLE STOREY REAR EXTENSION AND ASSOCIATED INTERNAL ALTERATIONS.			
			A	28.07.2023	FOR PLANNING APPLICATION
				26.05.2023	FOR PLANNING APPLICATION
			REV	DATES	COMMENTS
SCALE: 1:100@A3			DRG NO : 23HAZELWOODDR -003		