
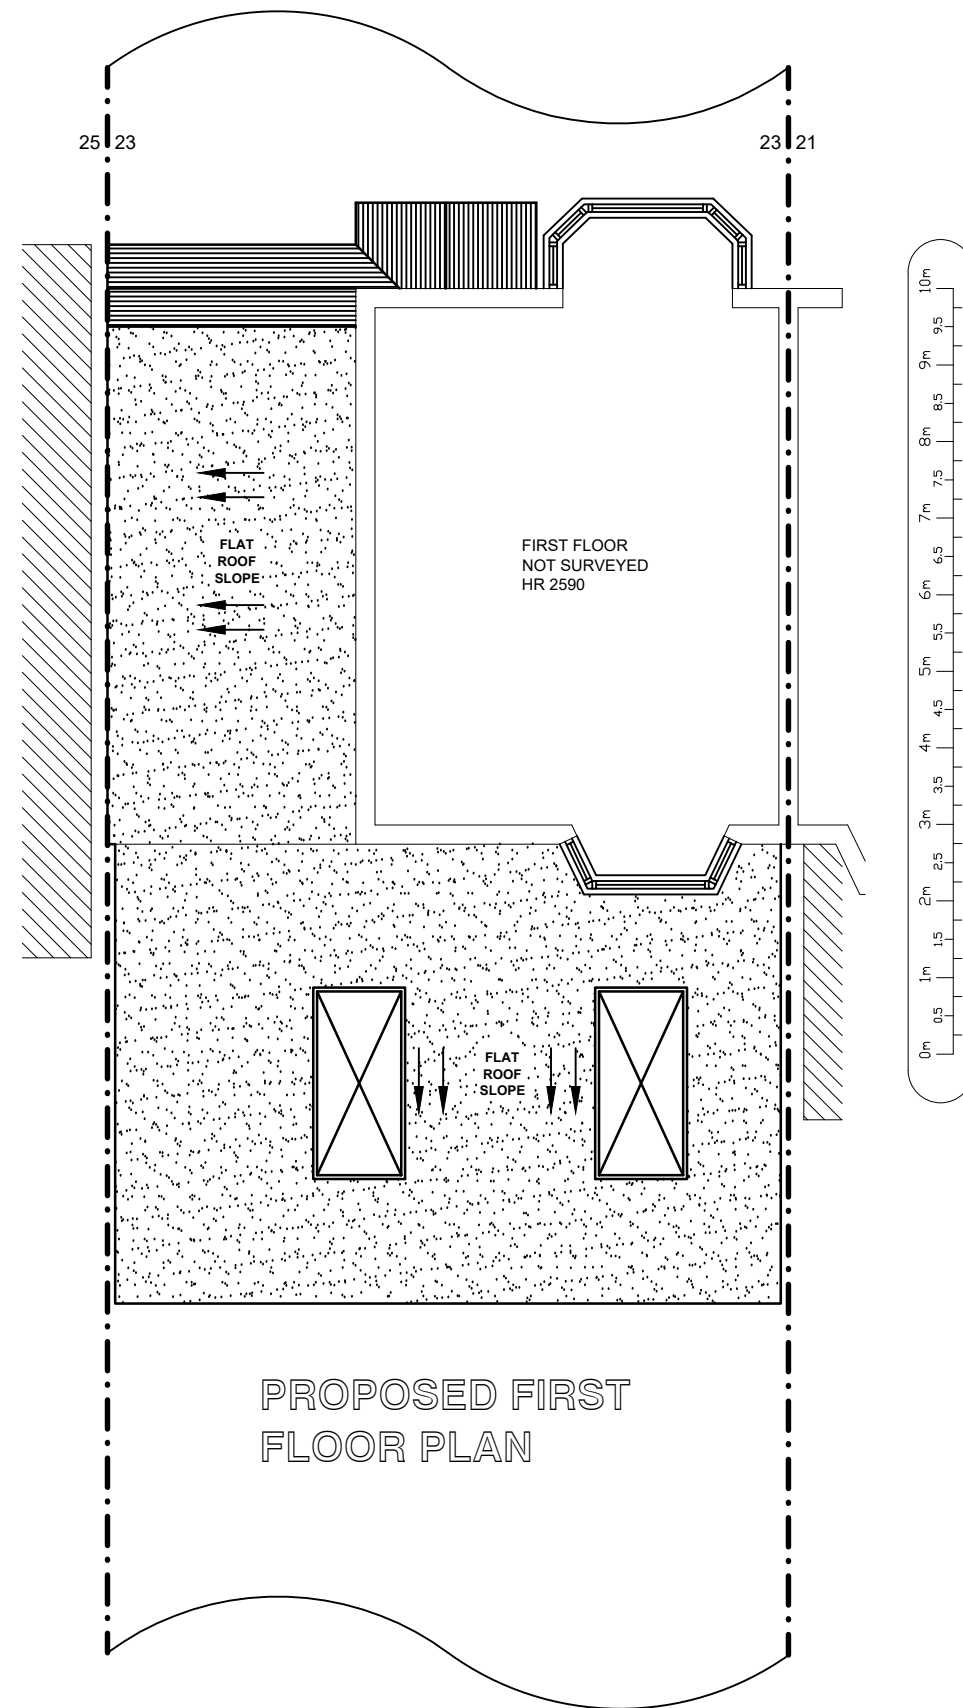


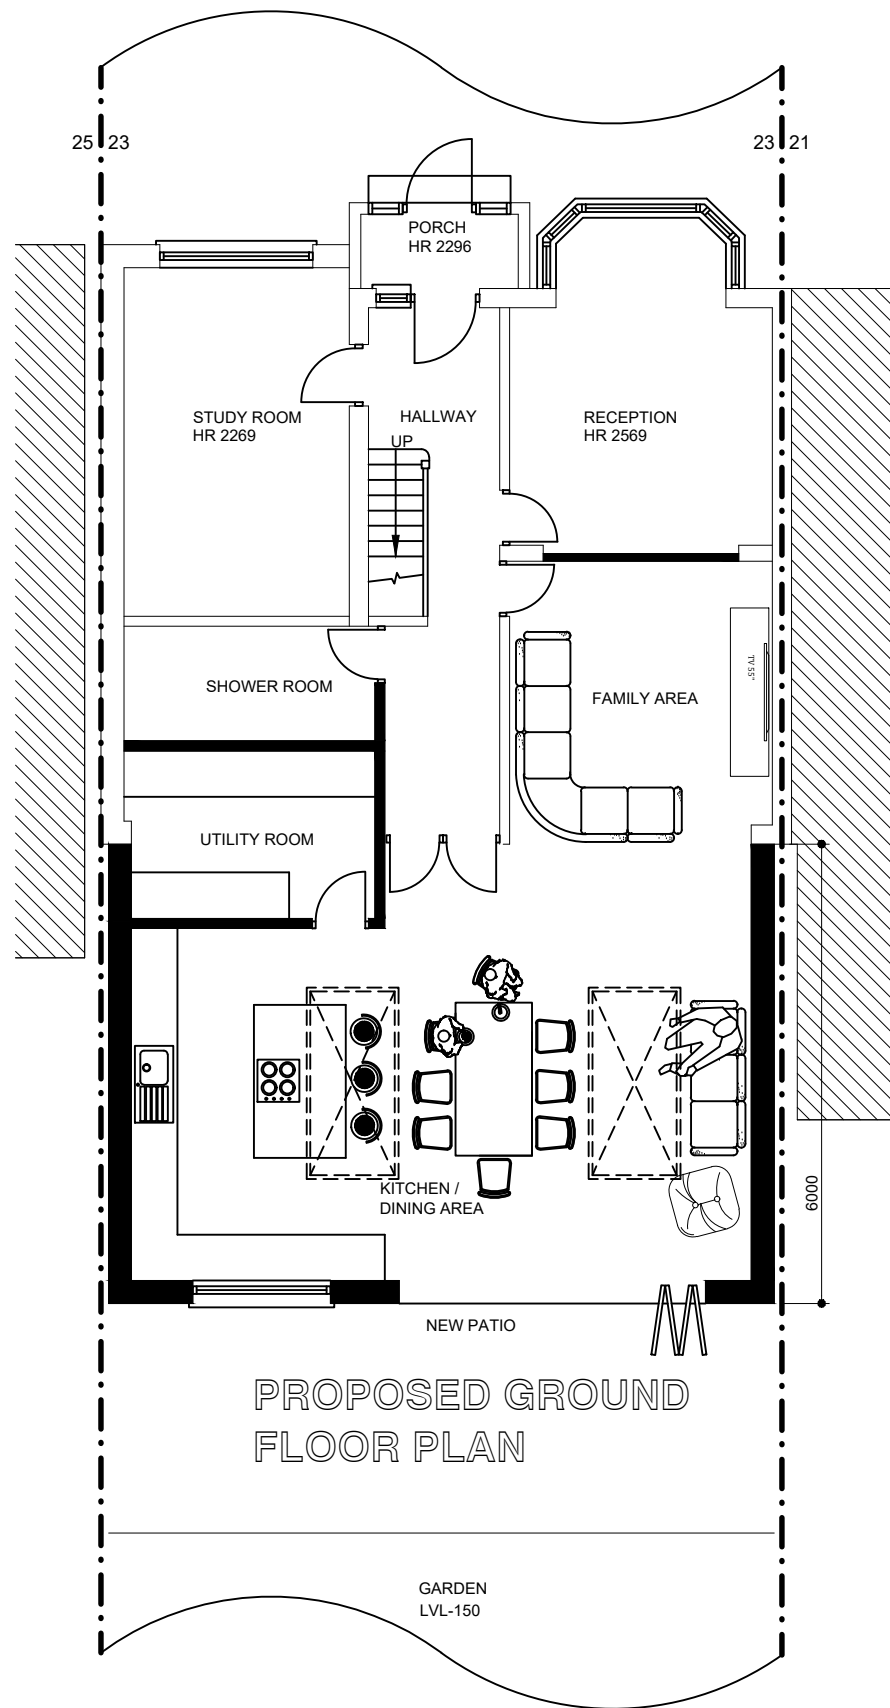

|   |       |                                                                                              |  |   |  |  |  |
|---|-------|----------------------------------------------------------------------------------------------|--|---|--|--|--|
| <div>ICREATE<sup>©</sup><br/>DESIGN LIMITED<br/>Planning &amp; Designing of All Types of Building Works<br/>1 CRABTREE CLOSE, BUSHEY, WD23 3BJ<br/>Tel: 07886759400 ; EM: ikreated@gmail.com</div> |       | <div>CLIENT :<br/>MR. PRAVEEN CHEPOORI<br/>23 HAZELWOOD DRIVE,<br/>PINNER,<br/>HA5 3TU</div> |  | <div>PROJECT/TITLE<br/>SINGLE STOREY REAR EXTENSION<br/>AND ASSOCIATED INTERNAL<br/>ALTERATIONS.</div> |  |  |  |
|   |       |                                                                                              |  |   |  |  |  |
|   |       |                                                                                              |  |   |  |  |  |
|   |       |                                                                                              |  |   |  |  |  |
| 26.05.2023   |       | FOR PLANNING APPLICATION                                                                     |  |   |  |  |  |
| REV   | DATES | COMMENTS                                                                                     |  |   |  |  |  |
| SCALE:<br>1:100@A3   |       | DRG NO :<br>23HAZELWOODDR -003                                                               |  |   |  |  |  |