
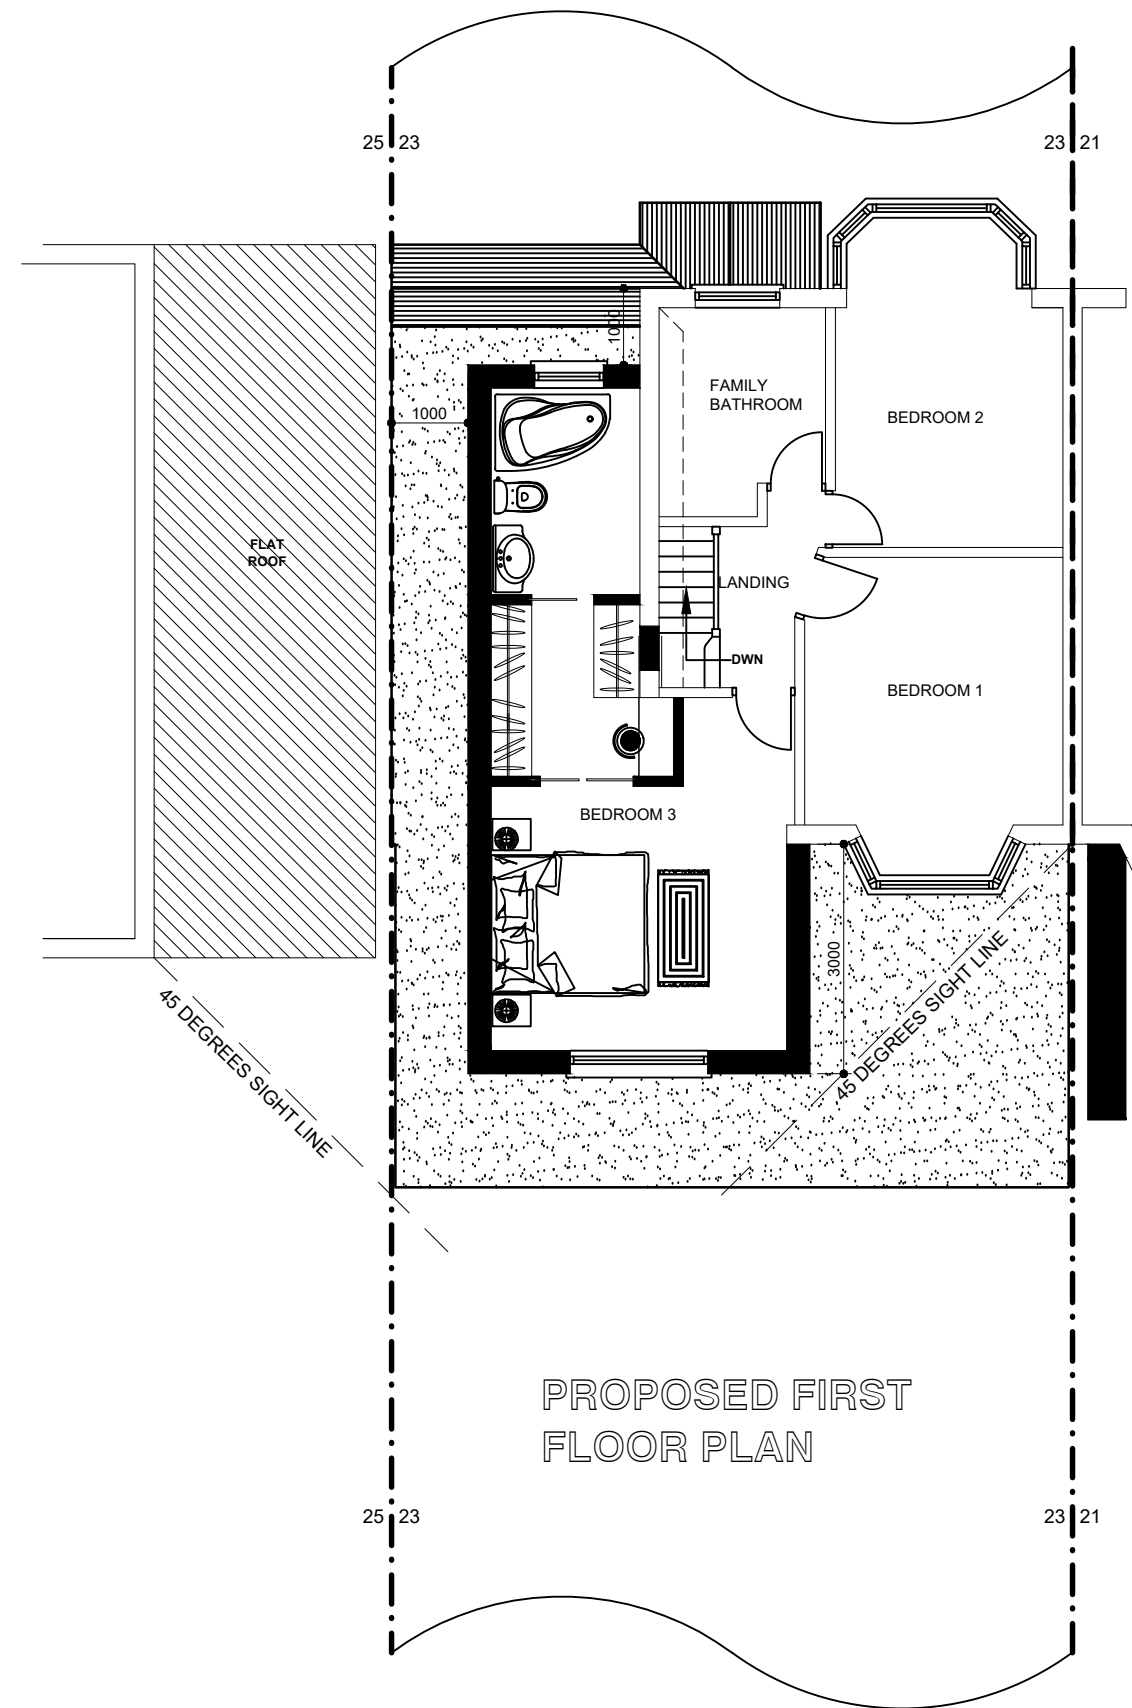


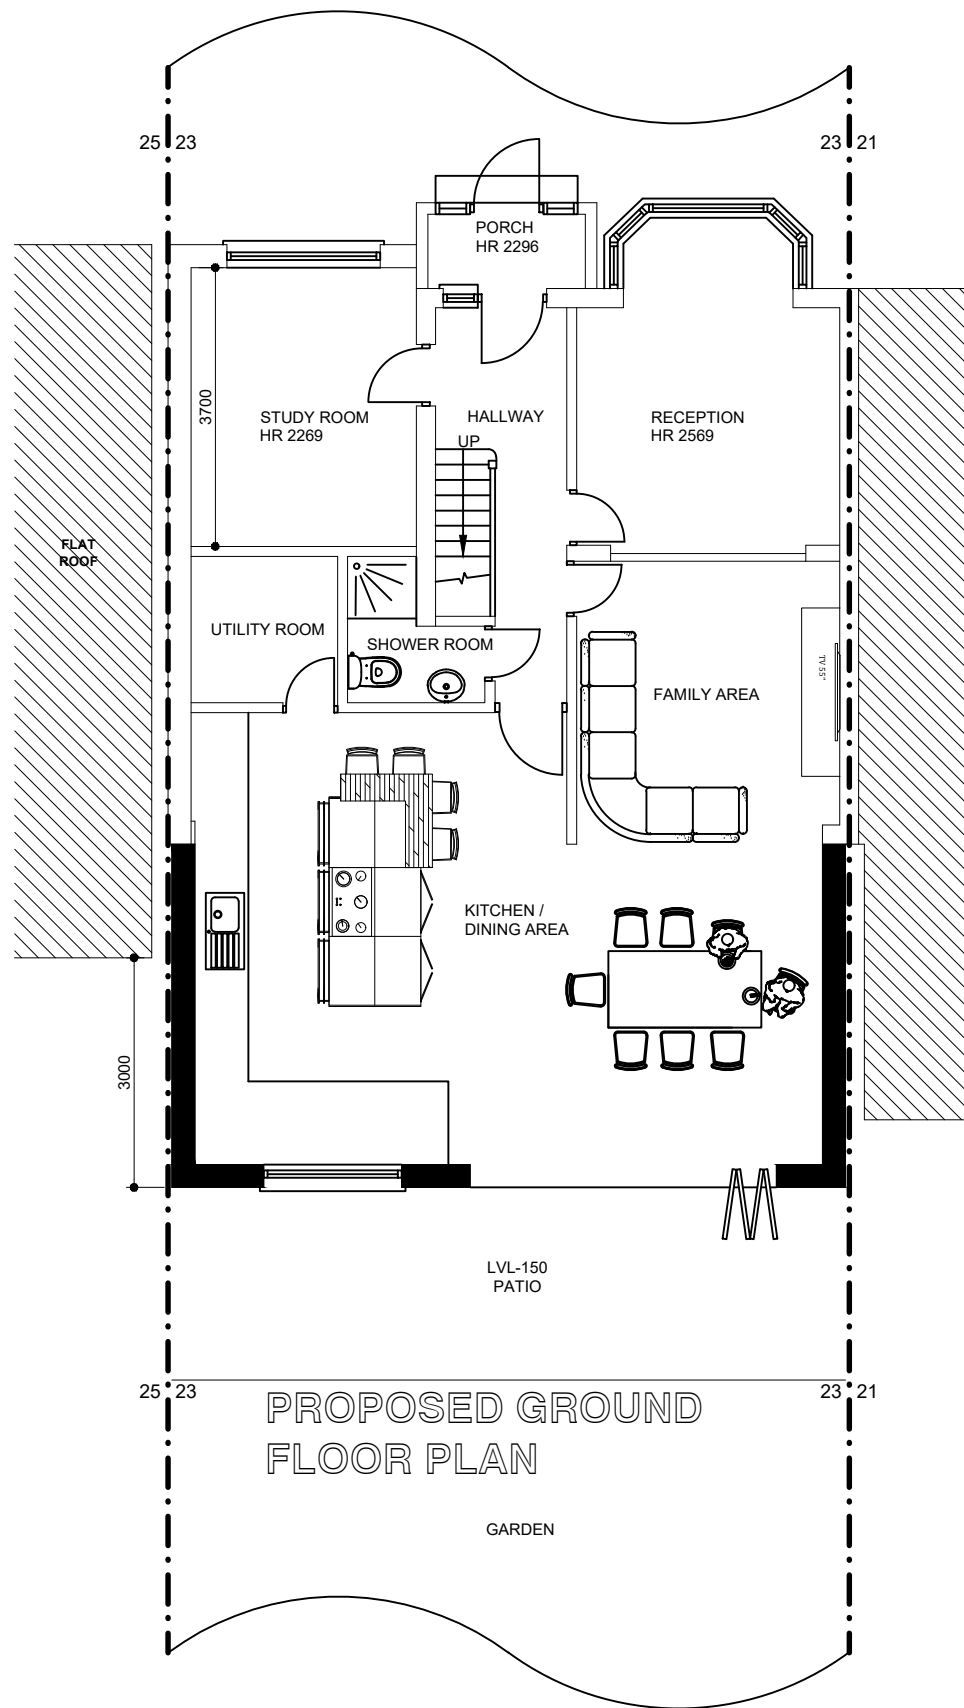

ICREATE © DESIGN LIMITED Planning & Designing of All Types of Building Works 1 CRABTREE CLOSE, BUSHEY, WD23 3BJ Tel: 07886759400 ; EM: ikreated@gmail.com		CLIENT : MR. PRAVEEN CHEPOORI 23 HAZELWOOD DRIVE, PINNER, HA5 3TU		PROJECT/TITLE DOUBLE STOREY SIDE TO REAR EXTENSION ALONG WITH ASSOCAITED ALTERATIONS			
						03.08.2023	FOR PLANNING APPLICATION
						REV DATES	COMMENTS
						SCALE: 1:100@A3	DRG NO : 23HAZELWOODDR -103