
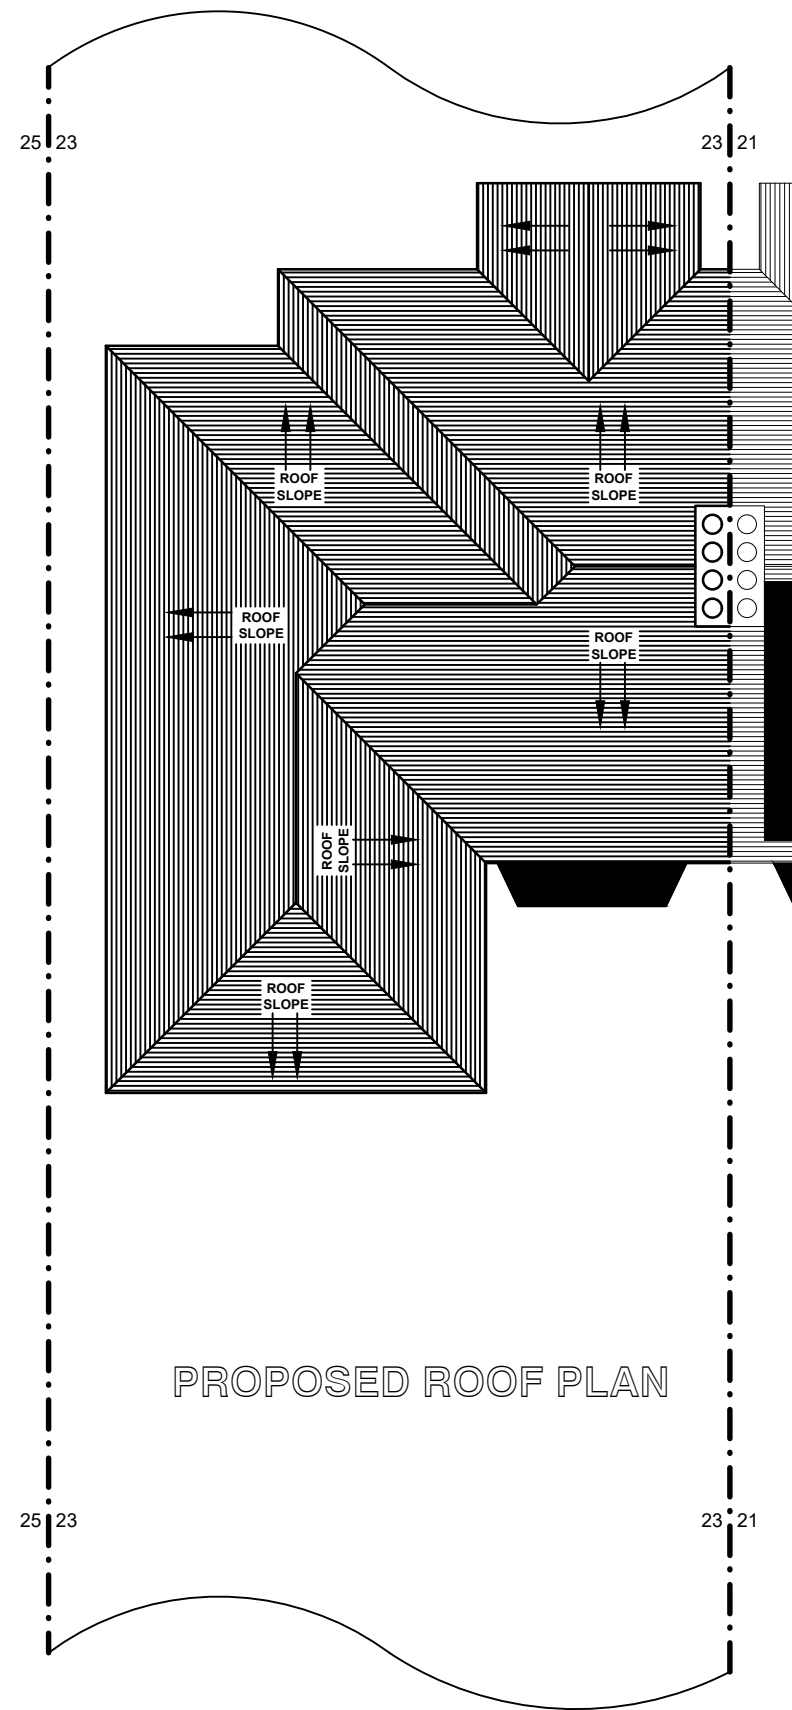


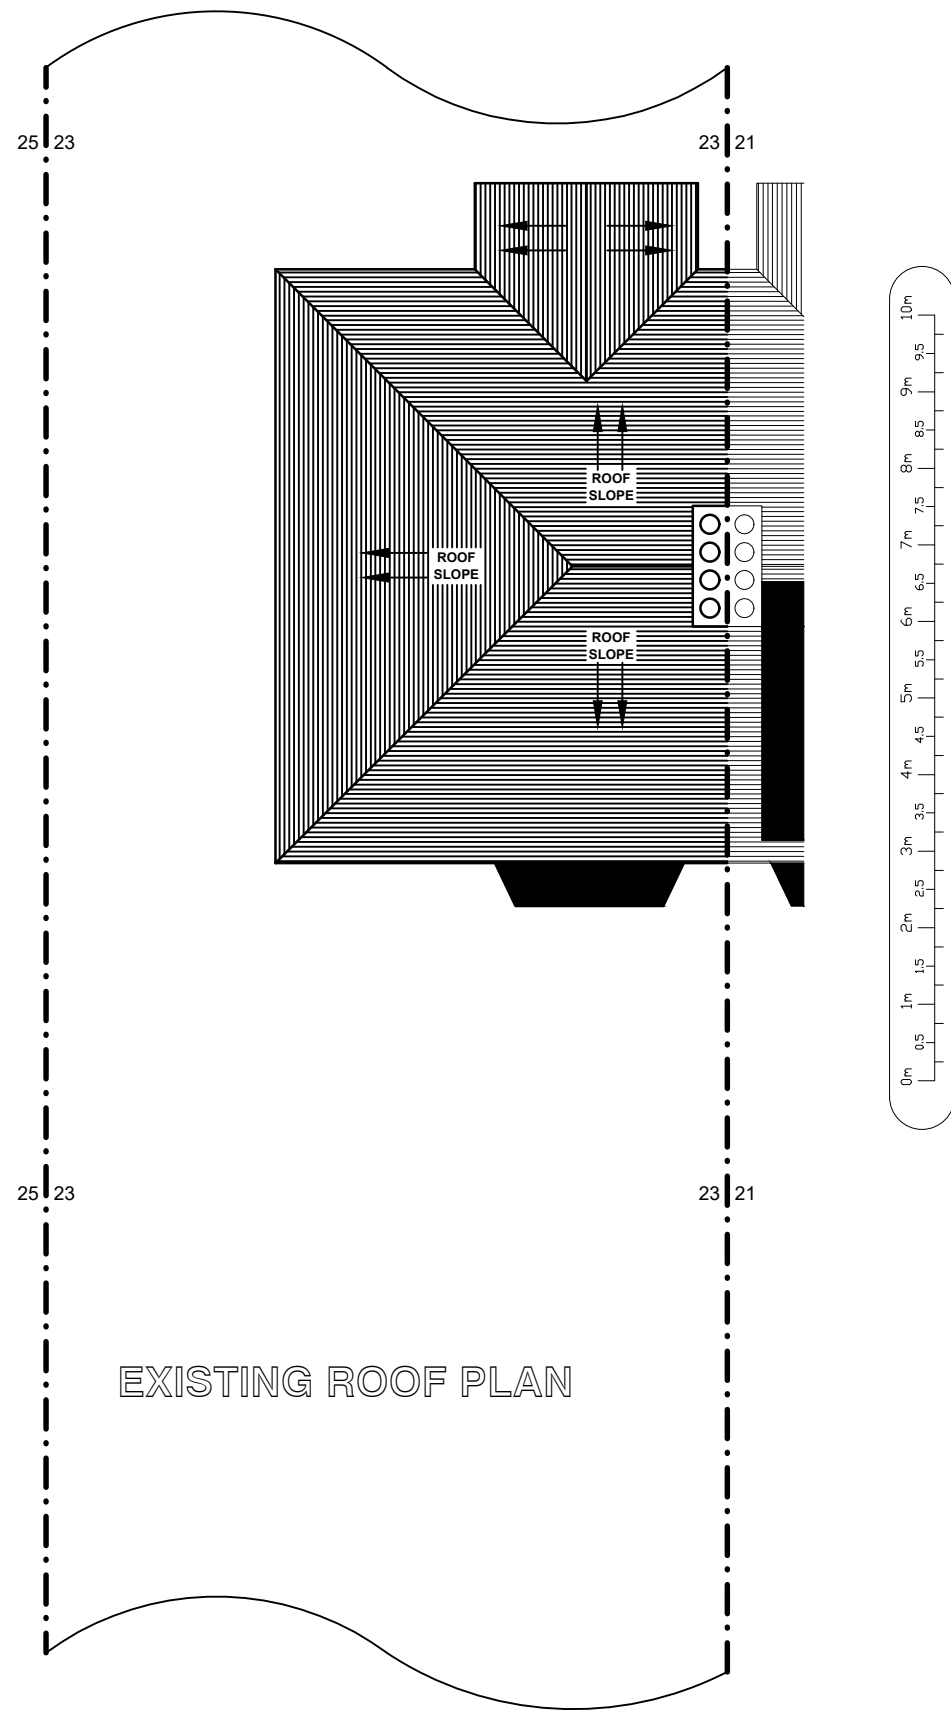

ICREATE[©] DESIGN LIMITED Planning & Designing of All Types of Building Works 1 CRABTREE CLOSE, BUSHEY, WD23 3BJ Tel: 07886759400 ; EM: ikreated@gmail.com	CLIENT : MR. PRAVEEN CHEPOORI 23 HAZELWOOD DRIVE, PINNER, HA5 3TU	PROJECT/TITLE DOUBLE STOREY SIDE TO REAR EXTENSION ALONG WITH ASSOCAITED ALTERATIONS			
				03.08.2023	FOR PLANNING APPLICATION
			REV	DATES	COMMENTS
			SCALE: 1:100@A3		DRG NO : 23HAZELWOODDR -105