



PROPOSED LOFT FLOOR

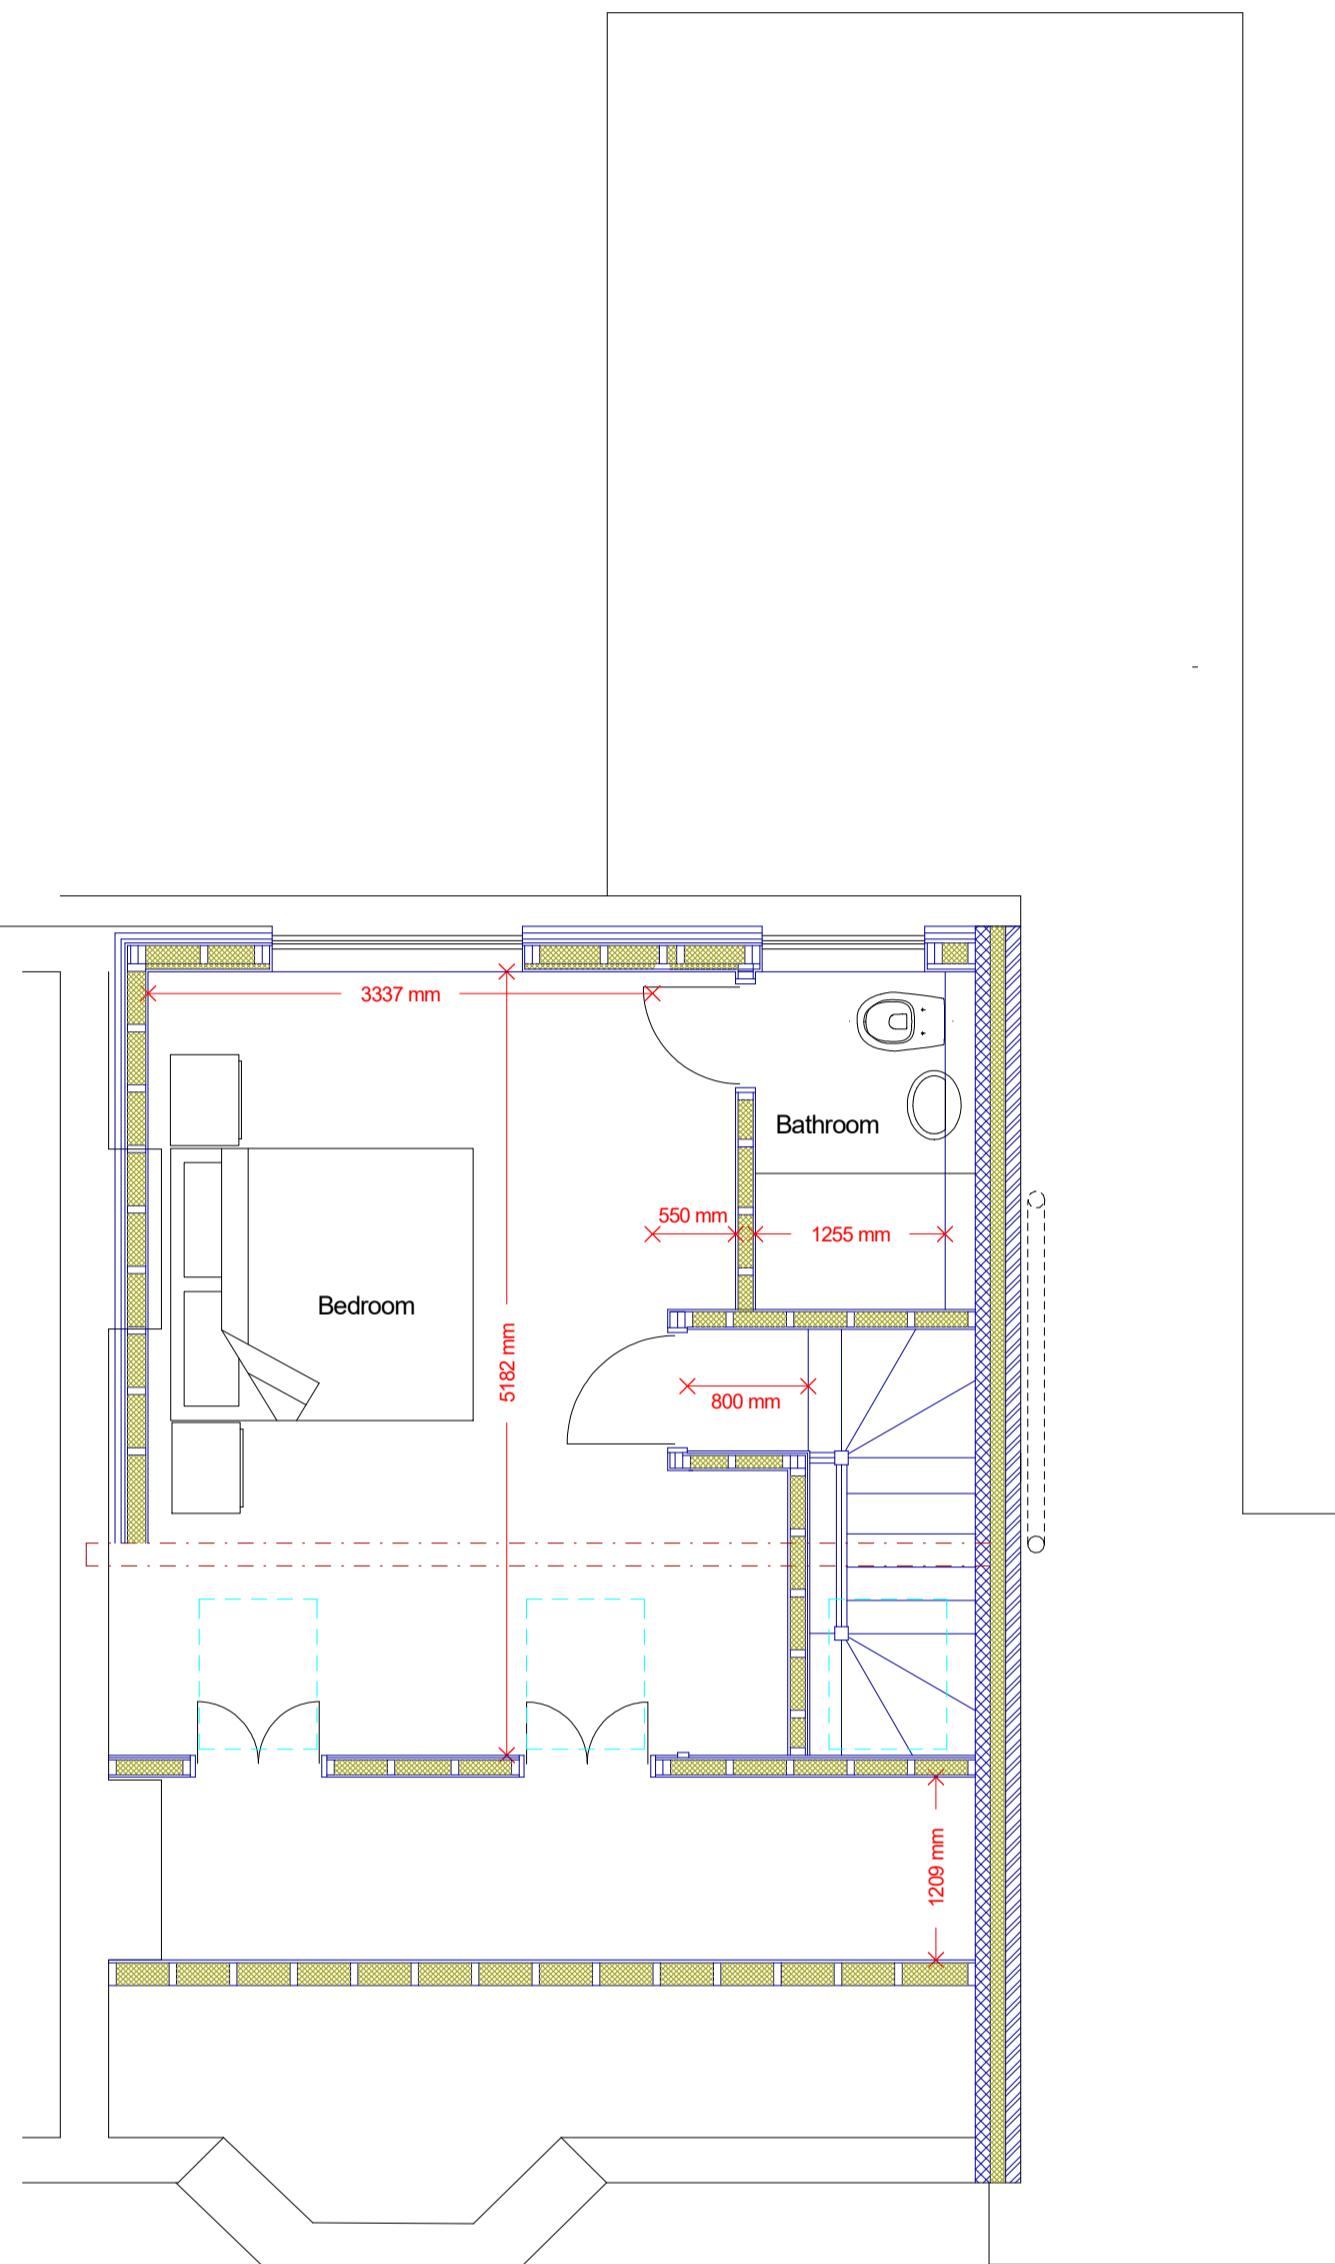

PROPOSED LOFT FLOOR

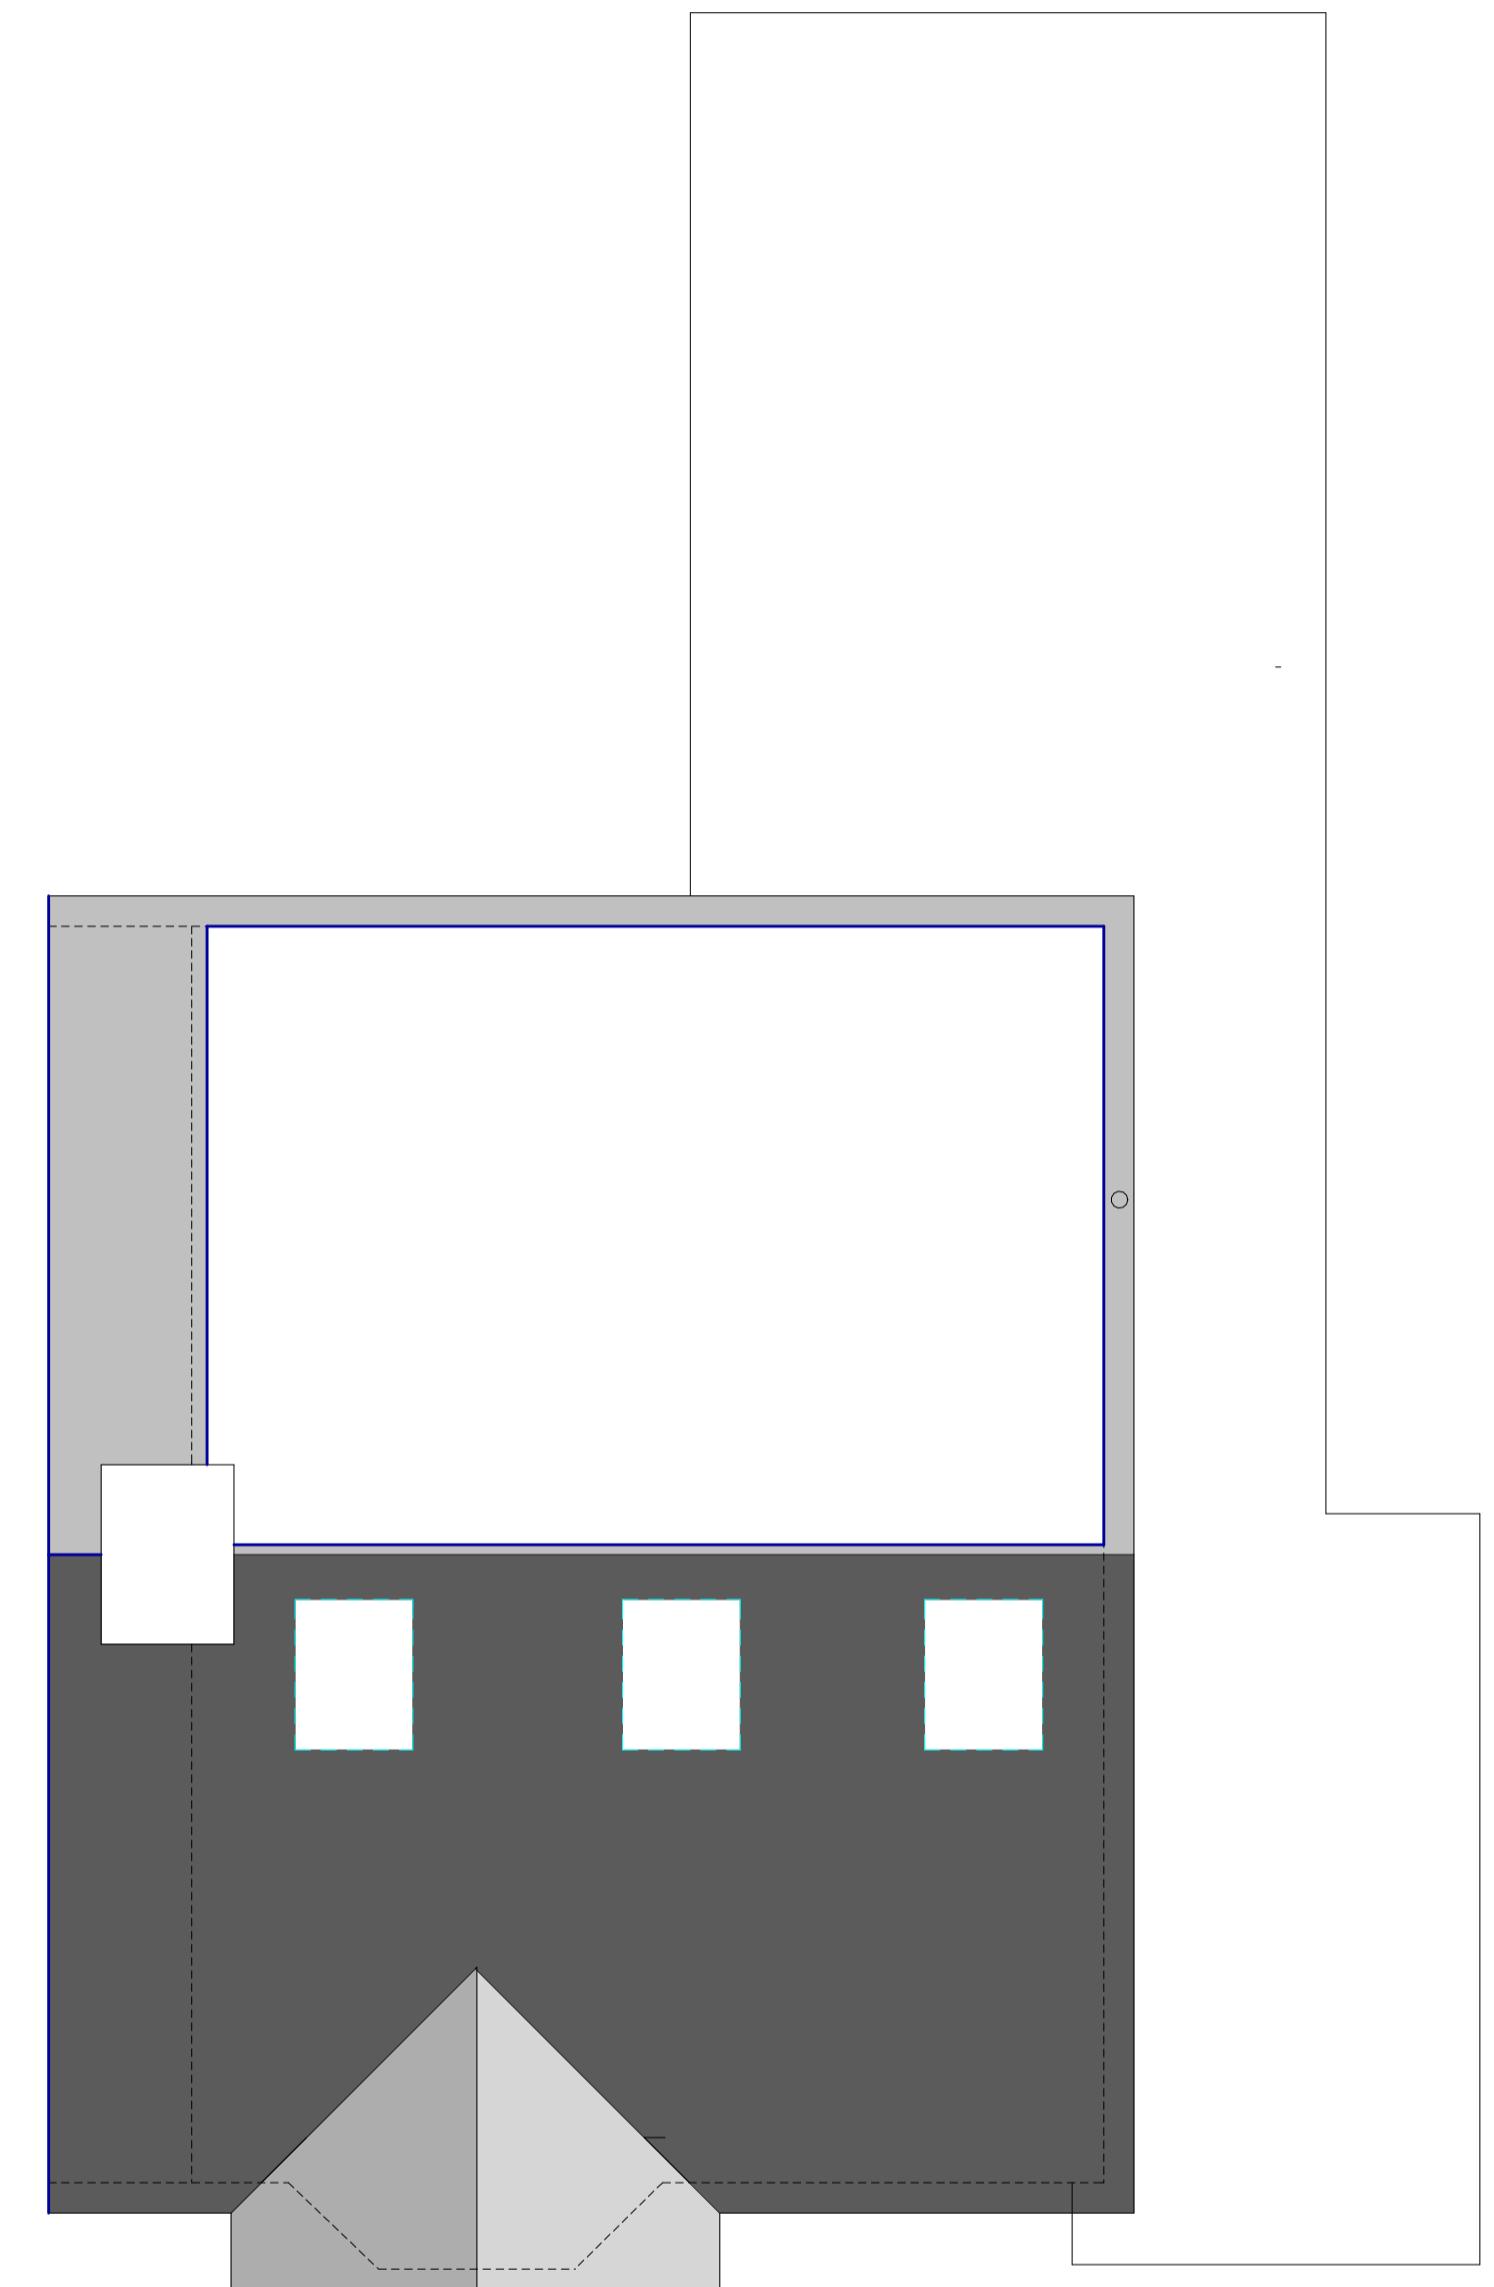

PROPOSED ROOF PLAN