

NOTES :




Date	Revisions

Client: LINKAGE HOME UK LTD.
Job Title: 46 PINKWELL AVENUE
HAYES
UB8 1NQ

Drawing Title:
BLOCK PLAN

Scale: 1 : 200 / (A4)
Date: AUGUST 2023
Checked by: Drawn by: RS
Dwg No. TP617/R05
Rev:

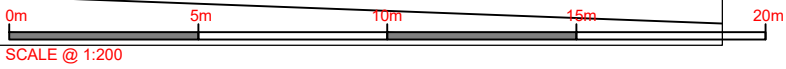

PINKWELL AVENUE

46

