

NOTES

CONTRACTORS MUST VERIFY ALL DIMENSIONS ON SITE BEFORE
COMMENCING ANY WORK ON SHOP DRAWINGS

DO NOT SCALE FROM THIS DRAWING

RS ATTRA COPYRIGHT

Do not scale this drawing


.. All dimensions to be verified on site and any discrepancy reported to the client

. This drawing to be read in conjunction with all relevant drawings

**Prior To Commencement Of Any Works,
Agree With Adjoining Neighbours**


Client/Builder To Obtain All Planning Permission Approvals from The Relevant Authority.
Commencement Of Building Works Prior To The Planning & Building Control Approvals
Builder/Builders Own Risk

Client/Builder To Liaise With
Local Water Board For Any New Works
Or Within The Public Sewer Or Drain Runs
And Obtain Approval From The Local Authority
Prior To Commencement Of Any Works

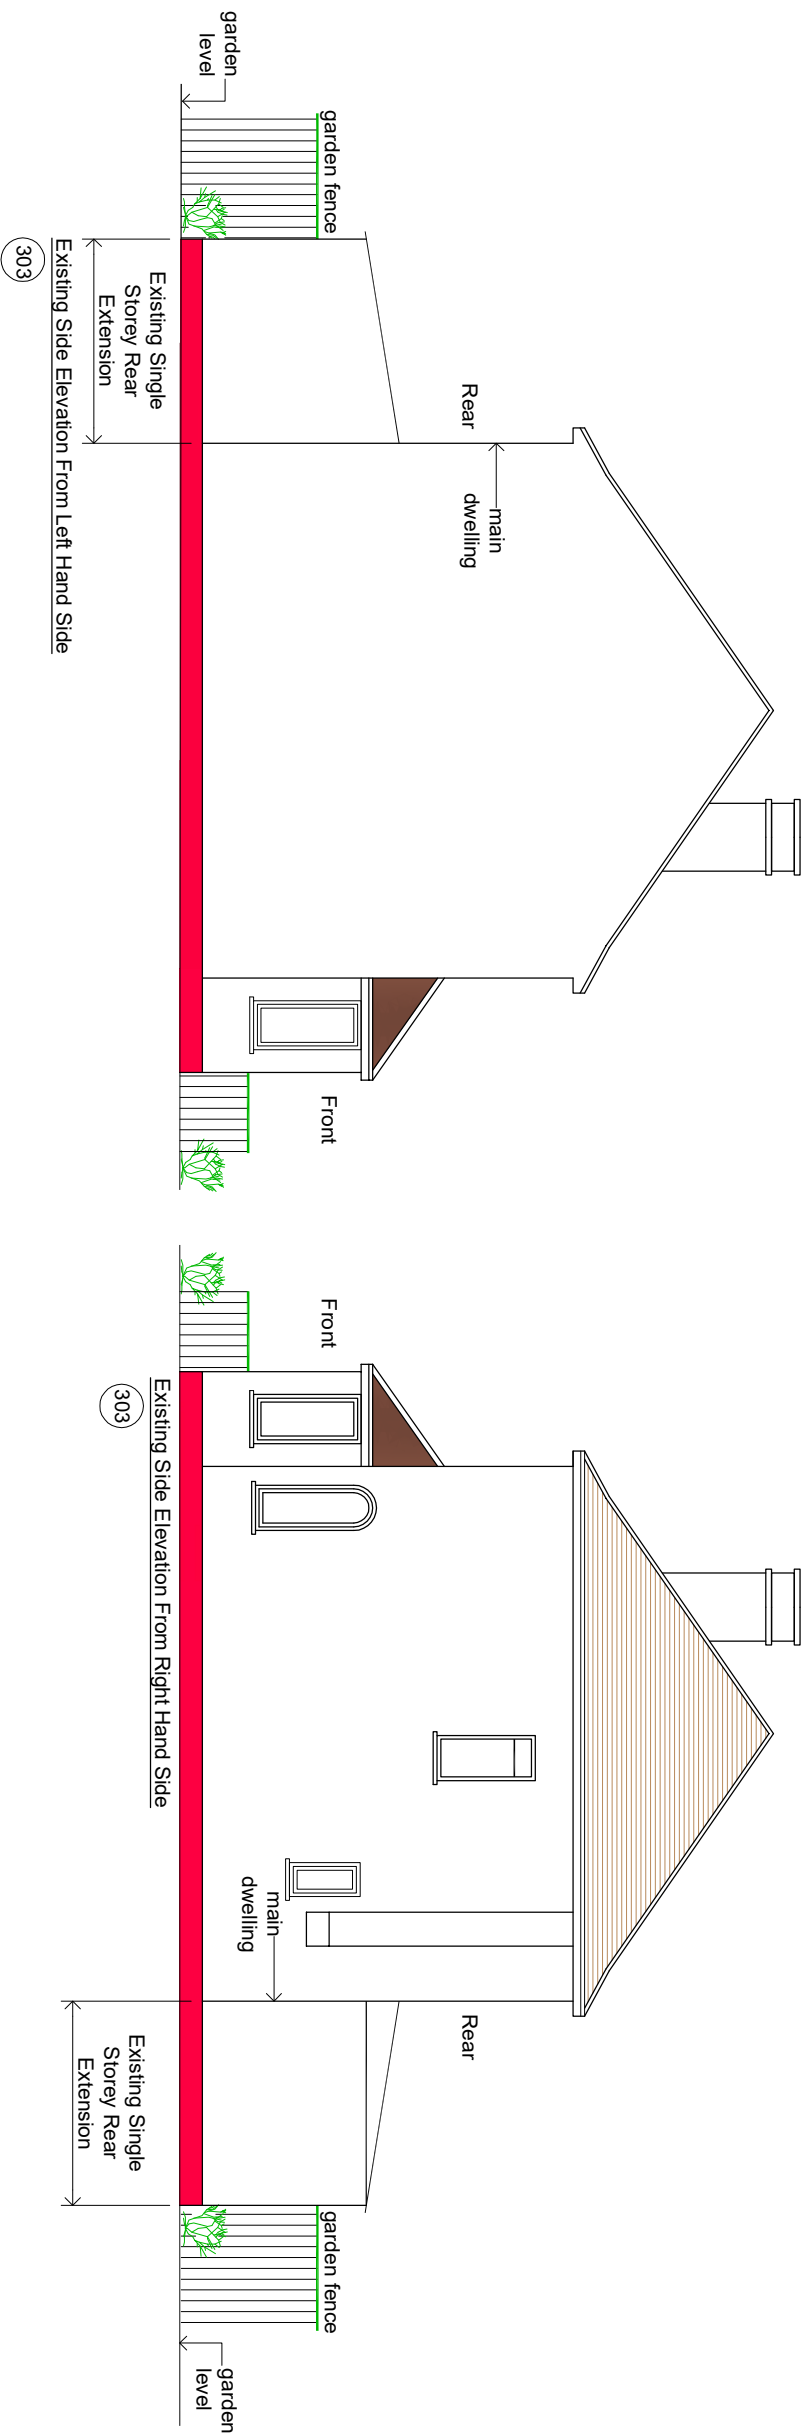

Proposed Loft Conversion:

REV	AMENDMENT	DATE	CHKD
A	Planning Issue	30.10.25	RS

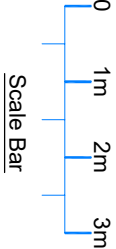

CLIENT
Daljit Singh

PROJECT
3303 Balmoral Drive
Hayes - Middlesex
UB4 8DH

DRAWING TITLE
Proposed Loft Conversion
Existing Elevations
Sheet 2

SCALE	DRAWN BY	CHECKED	DATE
1:50 @ A1	RS	RS	30.10.25
1:100 @ A3			
DRAWING NUMBER			REVISION
2025 - 123 - 02			A