

NOTES

CONTRACTORS MUST VERIFY ALL DIMENSIONS ON SITE BEFORE COMMENCING ANY WORK ON SHOP DRAWINGS

DO NOT SCALE FROM THIS DRAWING

RS ATPA COPYRIGHT

Notes:

1. Do not scale this drawing

2. All dimensions to be verified on site and any discrepancy reported to the client



3. This drawing to be read in conjunction with all relevant drawings

Prior To Commencement Of Any Works, Agree With Adjoining Neighbours

Client/Builder To Obtain All Planning Permission Approvals From The Relevant Authority. Commencement Of Building Works Prior To The Planning & Building Control Approvals Is To Client/Builders Own Risk


Client/Builder To Liaise With Local Water Board For Any New Works On Or Within The Public Sewer Or Drain Runs And Obtain Approval From The Local Authority Prior To Commencement Of Any Works

Party Wall Matters By Home Owner

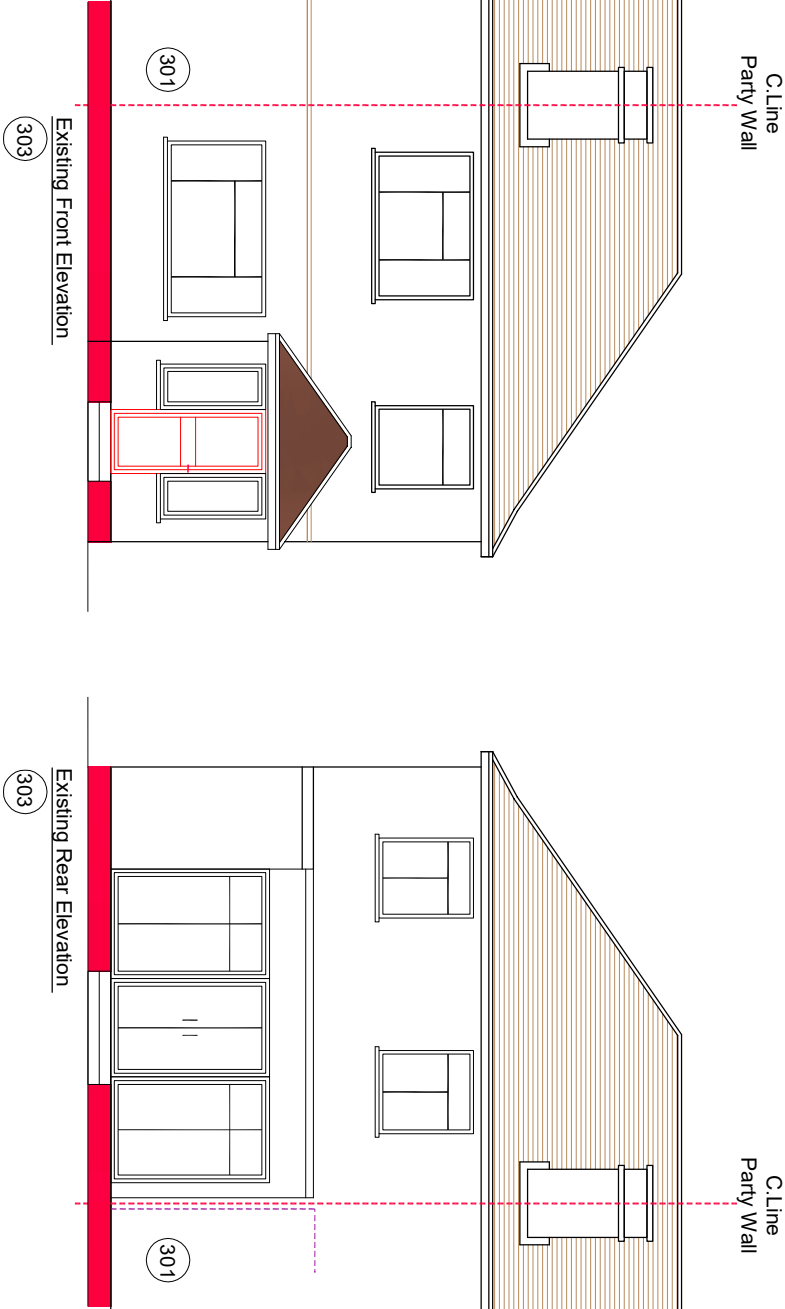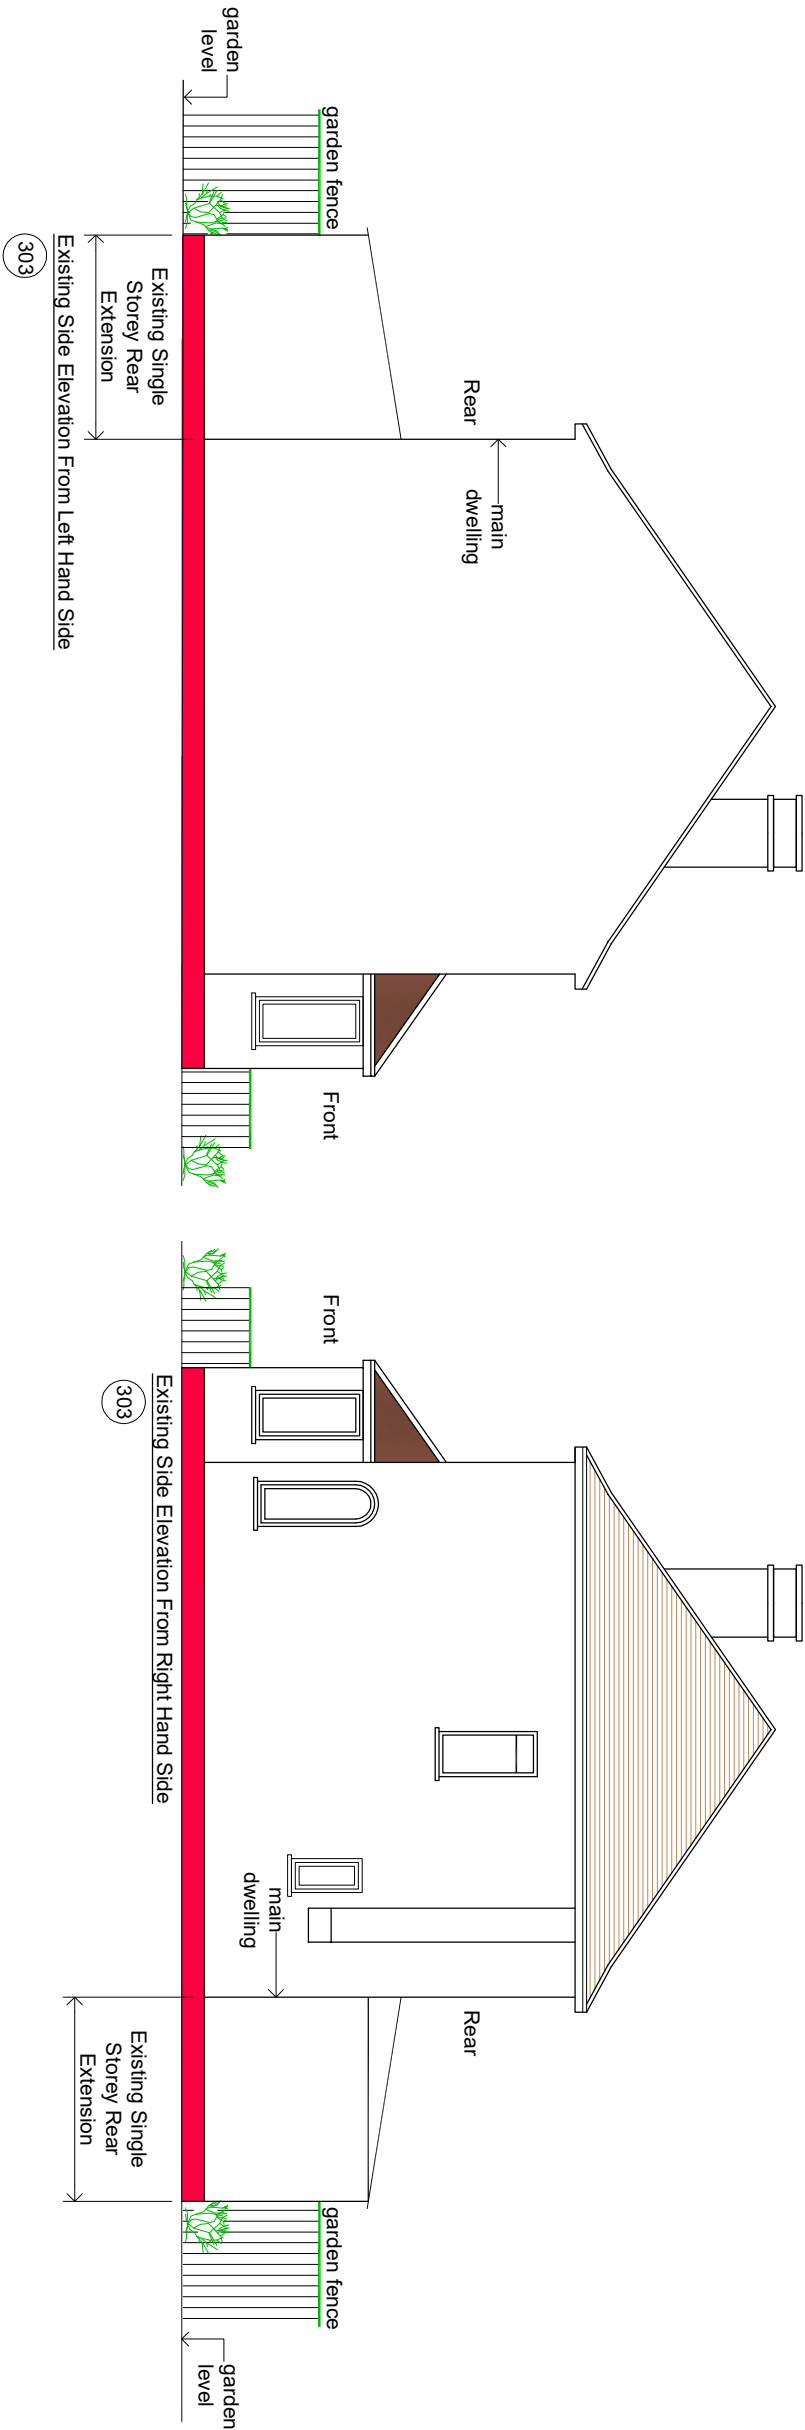

Proposed Single Storey Rear Extension

REV	AMENDMENT	DATE	CHKD
A	Planning Issue	30.10.25	RS

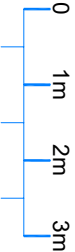

Scale Bar

CLIENT

Daljit Singh

PROJECT

303 Balmoral Drive
Hayes - Middlesex
UB4 8DH

DRAWING TITLE

Proposed Single Storey Rear Extension
Existing Elevations
Sheet 2

SCALE	DRAWN BY	CHECKED	DATE
1:50 @ A1	RS	RS	30.10.25
1:100 @ A3			

DRAWING STATUS

Planning Issue

DRAWING NUMBER

2025 - 122 - 02

REVISION

A