
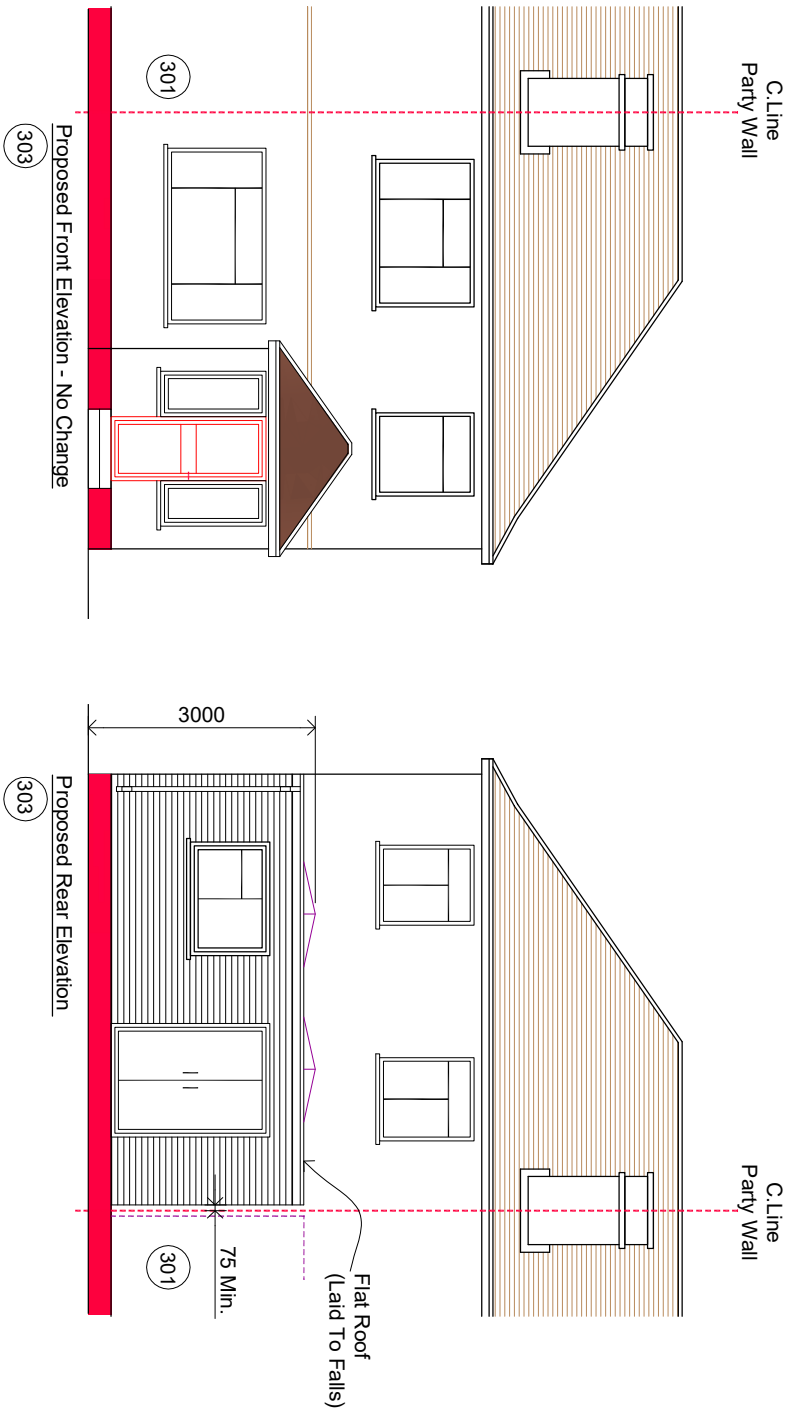


NOTES

CONTRACTORS MUST VERIFY ALL DIMENSIONS ON SITE BEFORE COMMENCING ANY WORK ON SHOP DRAWINGS


DO NOT SCALE FROM THIS DRAWING

RS ATPA COPYRIGHT

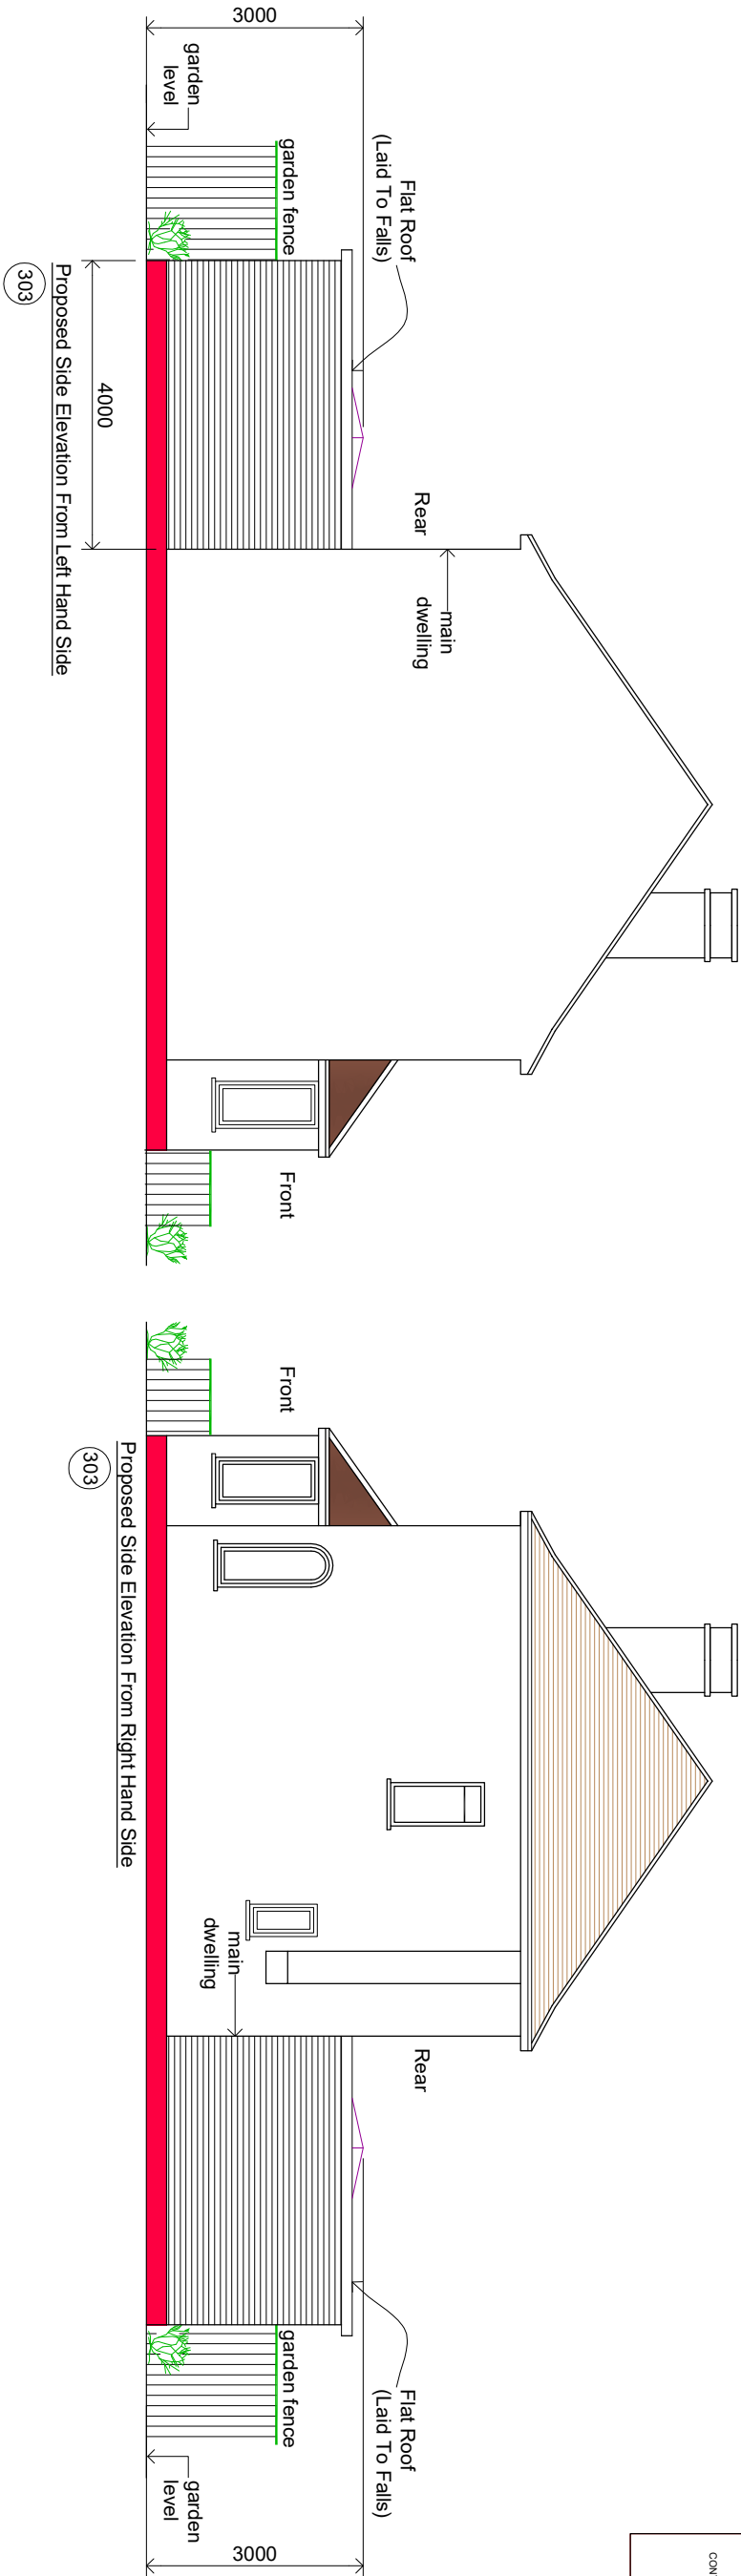

Proposed Single Storey Rear Extension

REV	AMENDMENT	DATE	CHD
A	Planning Issue	30.10.25	RS

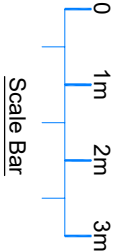

- Notes:
- Do not scale this drawing
 - All dimensions to be verified on site and any discrepancy reported to the client
 - This drawing to be read in conjunction with all relevant drawings

CLIENT

Dalit Singh

PRIOR TO COMMENCEMENT OF ANY WORKS, AGREE WITH ADJOINING NEIGHBOURS

CLIENT/BUILDER TO OBTAIN ALL PLANNING PERMISSION APPROVALS FROM THE RELEVANT AUTHORITY, COMMENCEMENT OF BUILDING WORKS PRIOR TO THE PLANNING & BUILDING CONTROL APPROVALS IS TO CLIENT/BUILDERS OWN RISK

DRAWING TITLE

Proposed Single Storey Rear Extension

Proposed Elevations

Sheet 3

CLIENT/BUILDER TO LAISE WITH LOCAL WATER BOARD FOR ANY NEW WORKS ON OR WITHIN THE PUBLIC SEWER OR DRAIN RUNS AND OBTAIN APPROVAL FROM THE LOCAL AUTHORITY PRIOR TO COMMENCEMENT OF ANY WORKS

PARTY WALL MATTERS BY HOME OWNER

DRAWING STATUS

Planning Issue

SCALE	DRAWN BY	CHECKED	DATE
1:50 @ A1	RS	RS	30.10.25
1:100 @ A3			

DRAWING NUMBER

2025 - 122 - 03

REVISION

A