




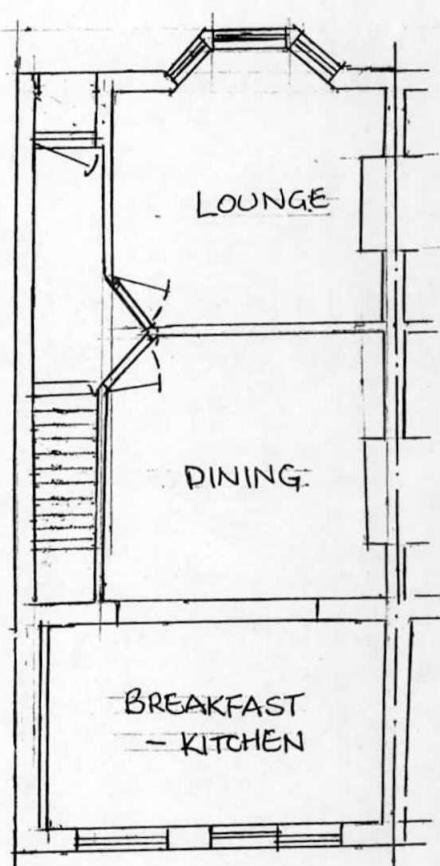


EXISTING GROUND FLOOR PLAN.

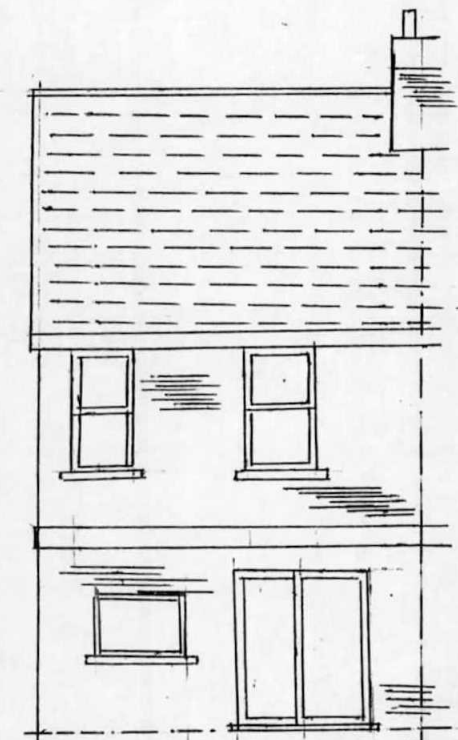

EXISTING REAR ELEVATION. SOUTH - WEST


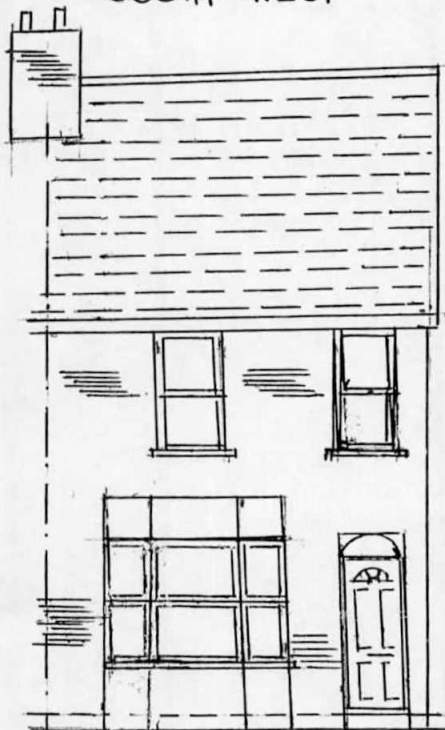


EXISTING FRONT ELEVATION NORTH - EAST
PROPOSED UNCHANGED.

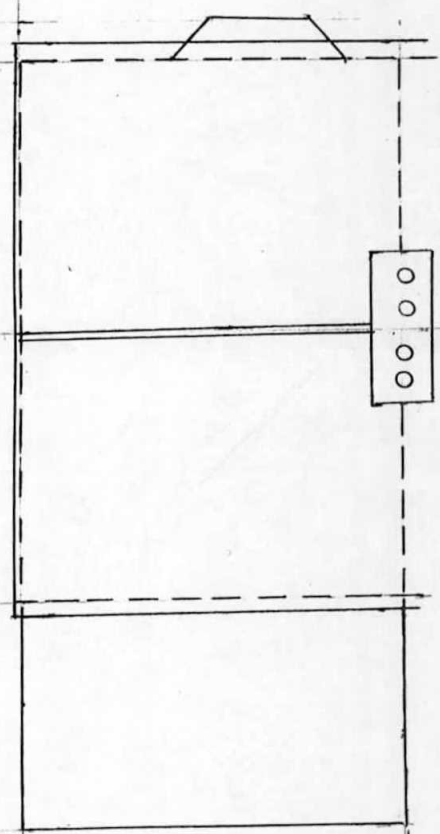

EXISTING ROOF PLAN.

NORTH - WEST FLANK WALL RENDER TO MATCH.
REAR SOUTH - WEST ELEVATION MATCHING FACE BRICK.
SIDE SOUTH - EAST ELEVATION MATCHING FACE BRICK.
REAR SINGLE STOREY ROOF THREE LAYER FELT OR GRP.

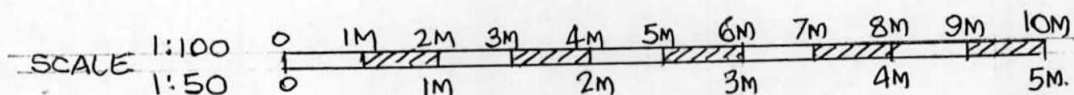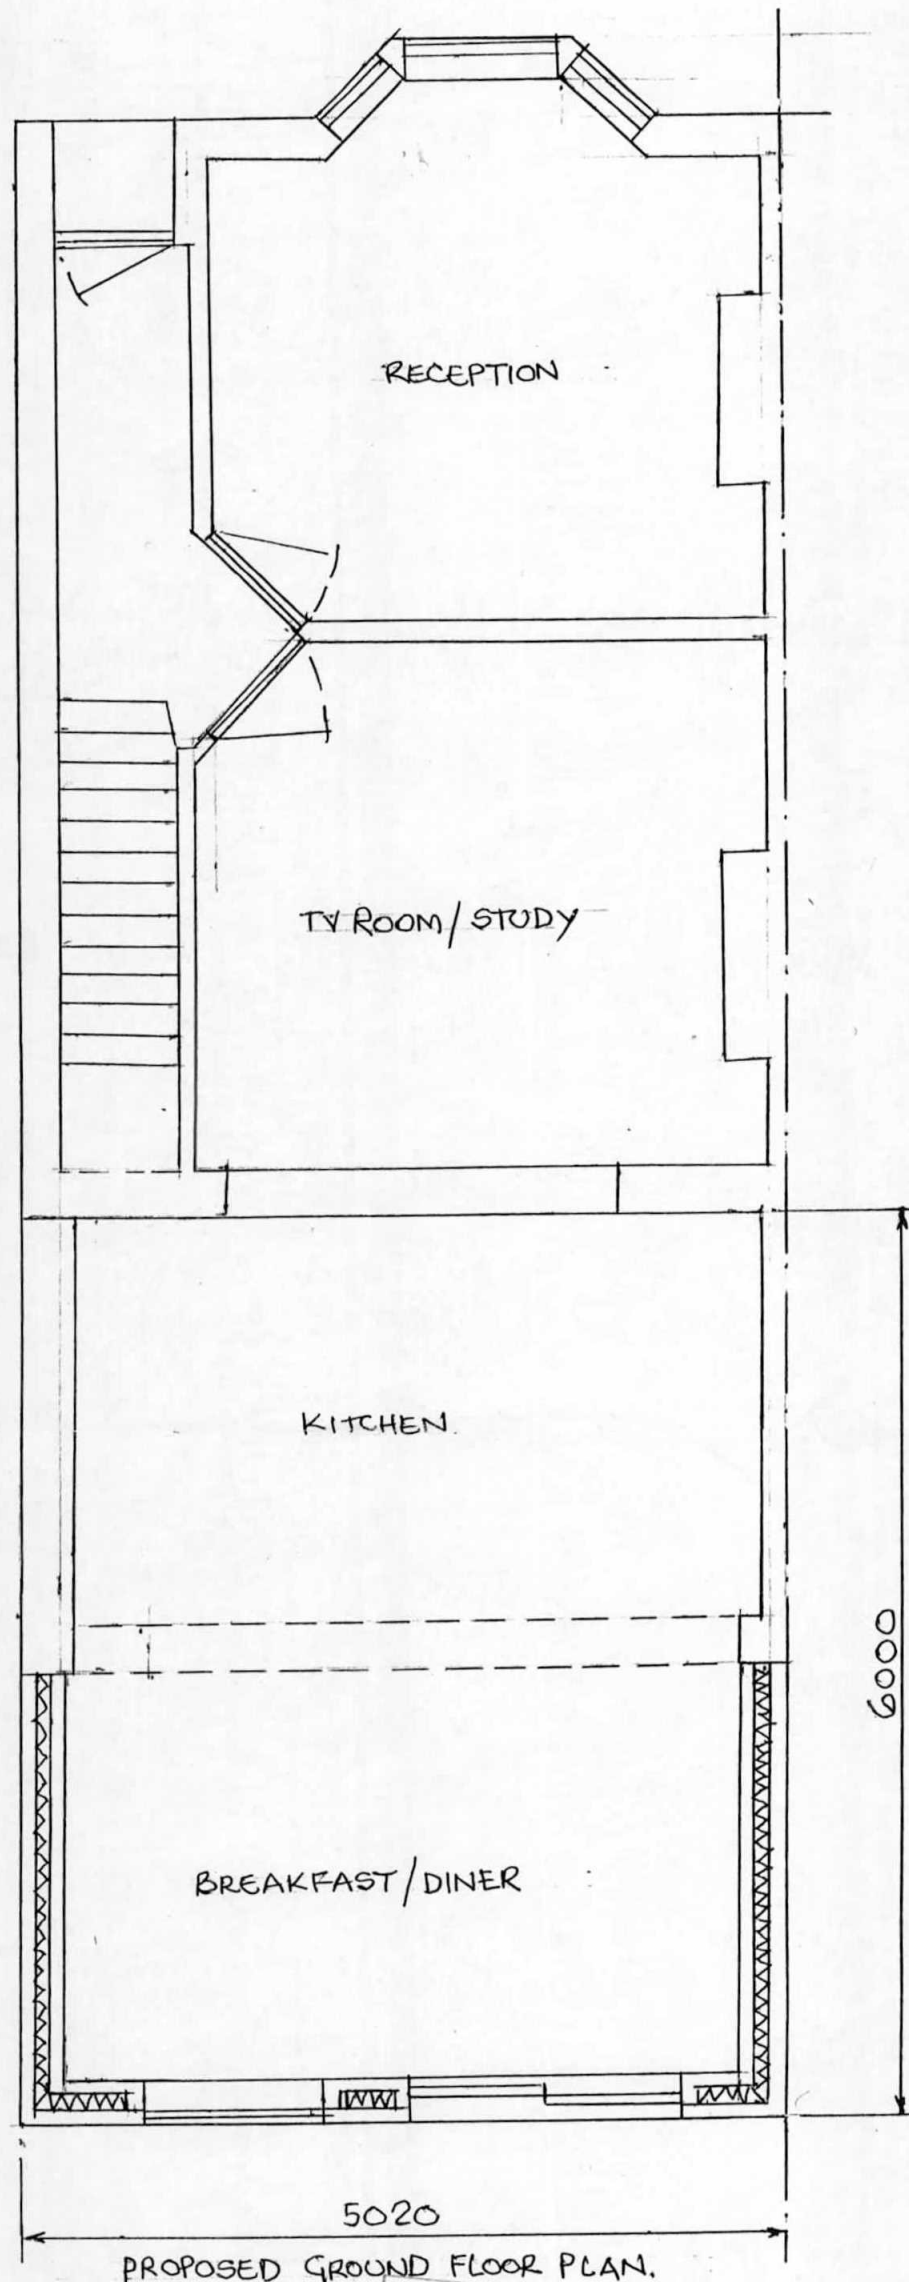

David Parkes.
53 Delmar Avenue.
Hemel Hempstead.
Herts. HP2 4LZ.

Tel: 01442-254069

Client

PROPOSED SINGLE STOREY 6METRE REAR EXTENSION AT
92 CLAYTON ROAD, HAYES, MIDDX. UB3 1BA.

Scale. 1:50
& 1:100

Ref HBA0-5

Date. 27/11/2015

Sheet 1 of 3

A3