

## NOTES

1 THIS DRAWING IS PROTECTED UNDER COPYRIGHT AND IT SHALL NOT BE REPRODUCED IN WHOLE OR PART WITHOUT PRIOR EXPRESS PERMISSION OF ARCHITECTS PLUS LIMITED

2 DO NOT SCALE DIMENSIONS OFF THIS DRAWING CHECK ALL DIMENSIONS ON SITE BEFORE FABRICATION ALL DESCRIPTIVE TO BE REPORTED TO THE ARCHITECT

3 ALL MATERIALS AND WORKMANSHIP TO BE IN ACCORDANCE WITH ALL CURRENT BRITISH STANDARDS AND CODES OF PRACTICE / STATUTORY AUTHORITY AND MANUFACTURERS RECOMMENDATIONS AND SPECIFICATIONS



231

233

235

235A


237

239

Existing Streetscene



Proposed Streetscene

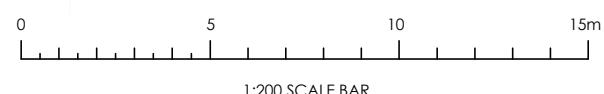

Project  235 and 235A Long Lane Uxbridge, UB10 9JP	Client  Mr Raheel Ashfaq	Date 4/25	Cad Ref	Drn DC	Chkd CS	architects plus  2nd Floor, The Grange, Market Square Westerham, Kent, TN16 1HB T: +44 (0)1959 561078 F: +44 (0)1732 448118 E: office@architects-plus.co.uk W: www.architects-plus.co.uk
		Scale 1:200@A3				
Drawing  Existing and Proposed Streetscenes		Drawing No  25990-PL-1004	Rev  P2			

