

1 THIS DRAWING IS PROTECTED UNDER COPYRIGHT AND IT SHALL NOT BE  
REPRODUCED IN WHOLE OR PART WITHOUT PRIOR EXPRESS PERMISSION  
OF ARCHITECTS PLUS LIMITED

2 DO NOT SCALE DIMENSIONS OFF THIS DRAWING CHECK ALL DIMENSIONS  
ON SITE BEFORE FABRICATION ALL DISCREPANCIES TO BE REPORTED  
TO THE ARCHITECT

3 ALL MATERIALS AND WORKMANSHIP TO BE IN ACCORDANCE WITH ALL  
CURRENT BRITISH STANDARDS AND CODES OF PRACTICE / STATUTORY  
AUTHORITY AND MANUFACTURERS RECOMMENDATIONS AND SPECIFICATIONS



2nd Floor, The Grange, Market Square  
Westerham, Kent, TN16 1HB  
T: +44 (0)1959 561078  
F: +44 (0)1732 448118  
E: office@architects-plus.co.uk  
W: www.architects-plus.co.uk

Client Name

Mr Raheel Ashfaq

Project Address

235 and 235A Long Lane,  
Uxbridge, UB10 9JP

Section

Subdivision, Extensions  
and Alterations

Stage

Planning


Drawing Title

Proposed Section

Drawing Status

PRELIMINARY

Revisions and Notes

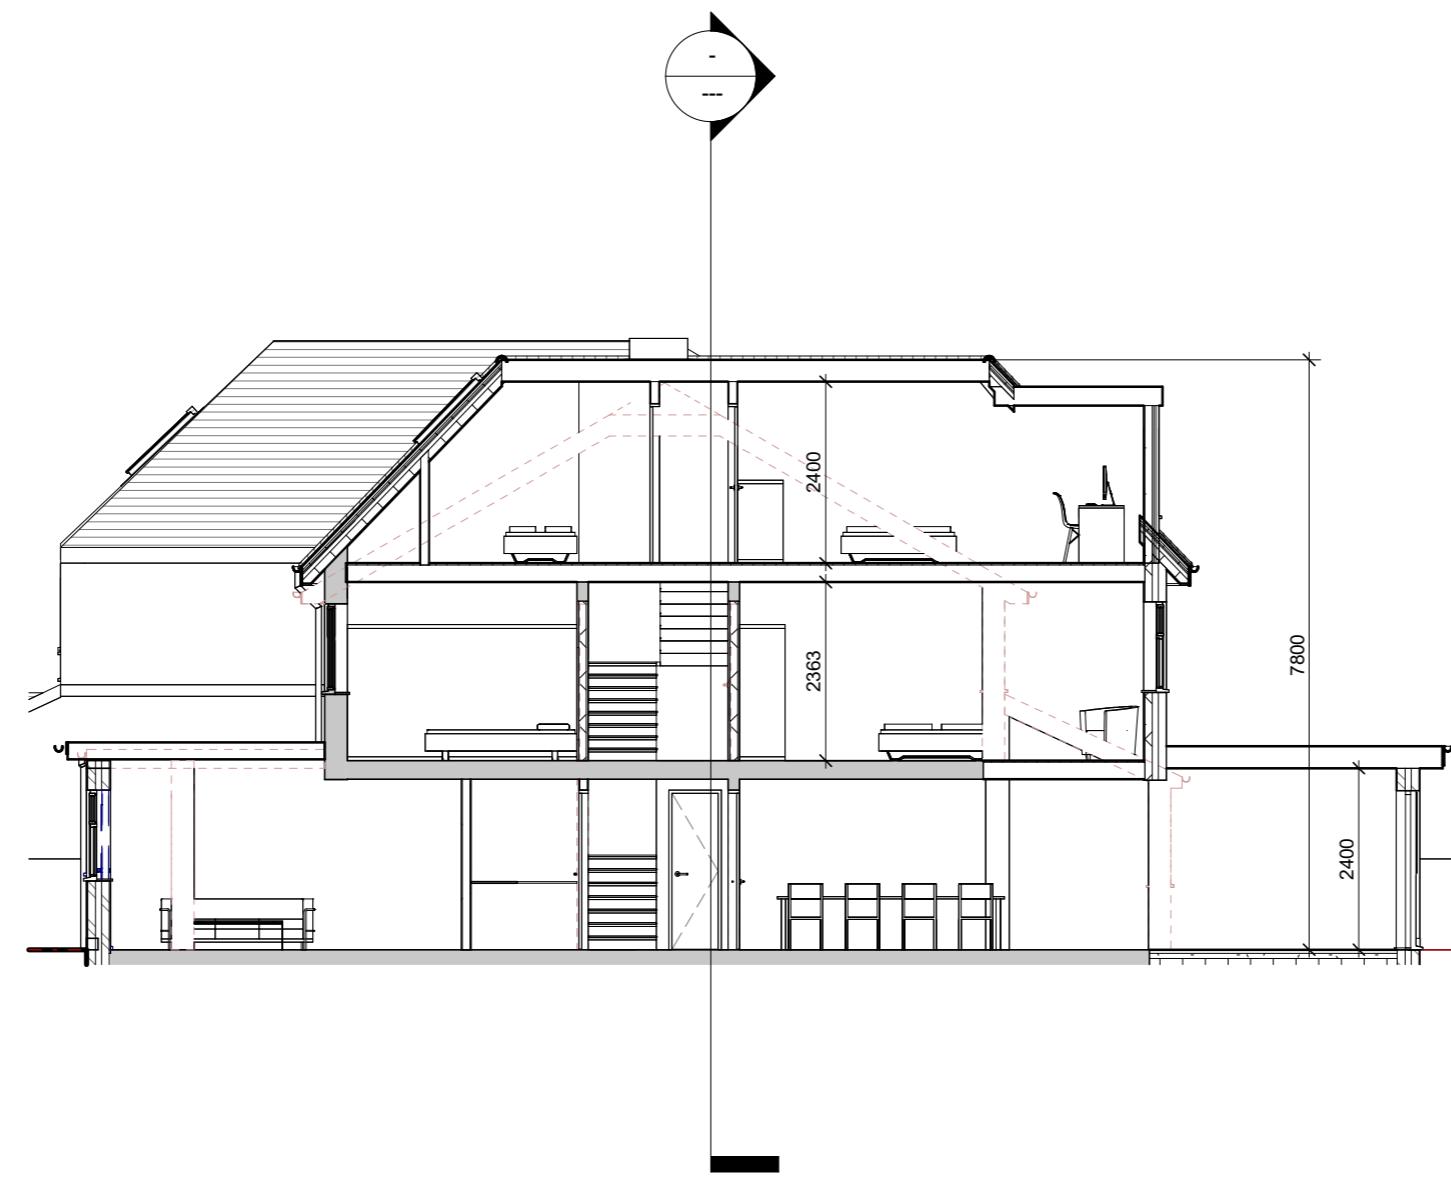

1

Section 2

1 : 100

Project No.	25990
Dwg No.	PL-2105
Revision	P1
Scale at A3	1 : 100
Date	05/04/25
Designed	CS
Drawn	DC
Checked	-
Approved	-