

NOTES
architects plus
1 THIS DRAWING IS PROTECTED UNDER COPYRIGHT AND IT SHALL NOT BE REPRODUCED IN WHOLE OR PART WITHOUT PRIOR EXPRESS PERMISSION OF ARCHITECTS PLUS LIMITED
2 DO NOT SCALE DIMENSIONS OFF THIS DRAWING CHECK ALL DIMENSIONS ON SITE BEFORE FABRICATION ALL DESCREPANCIES TO BE REPORTED TO THE ARCHITECT
3 ALL MATERIALS AND WORKMANSHIP TO BE IN ACCORDANCE WITH ALL CURRENT BRITISH STANDARDSAND CODES OF PRACTICE / STATUTORY AUTHORITY AND MANUFACTURERS RECOMMENDATIONS AND SPECIFICATIONS

architects **plus** **a**
2nd Floor, The Grange, Market Square
Westerham, Kent , TN16 1HB
T: +44 (0)1959 561078
F: +44 (0)1732 448118
E: office@architects-plus.co.uk
W: www.architects-plus.co.uk

Client Name

Mr Raheel Ashfaq

Project Address

**235 and 235A Long Lane,
Uxbridge, UB10 9JP**

Section

**Subdivision, Extensions
and Alterations**

Stage

Planning

Drawing Title


Proposed Section

Drawing Status

PRELIMINARY

Revisions and Notes

P2 - 14/7/25 - Front Veluxes lowered

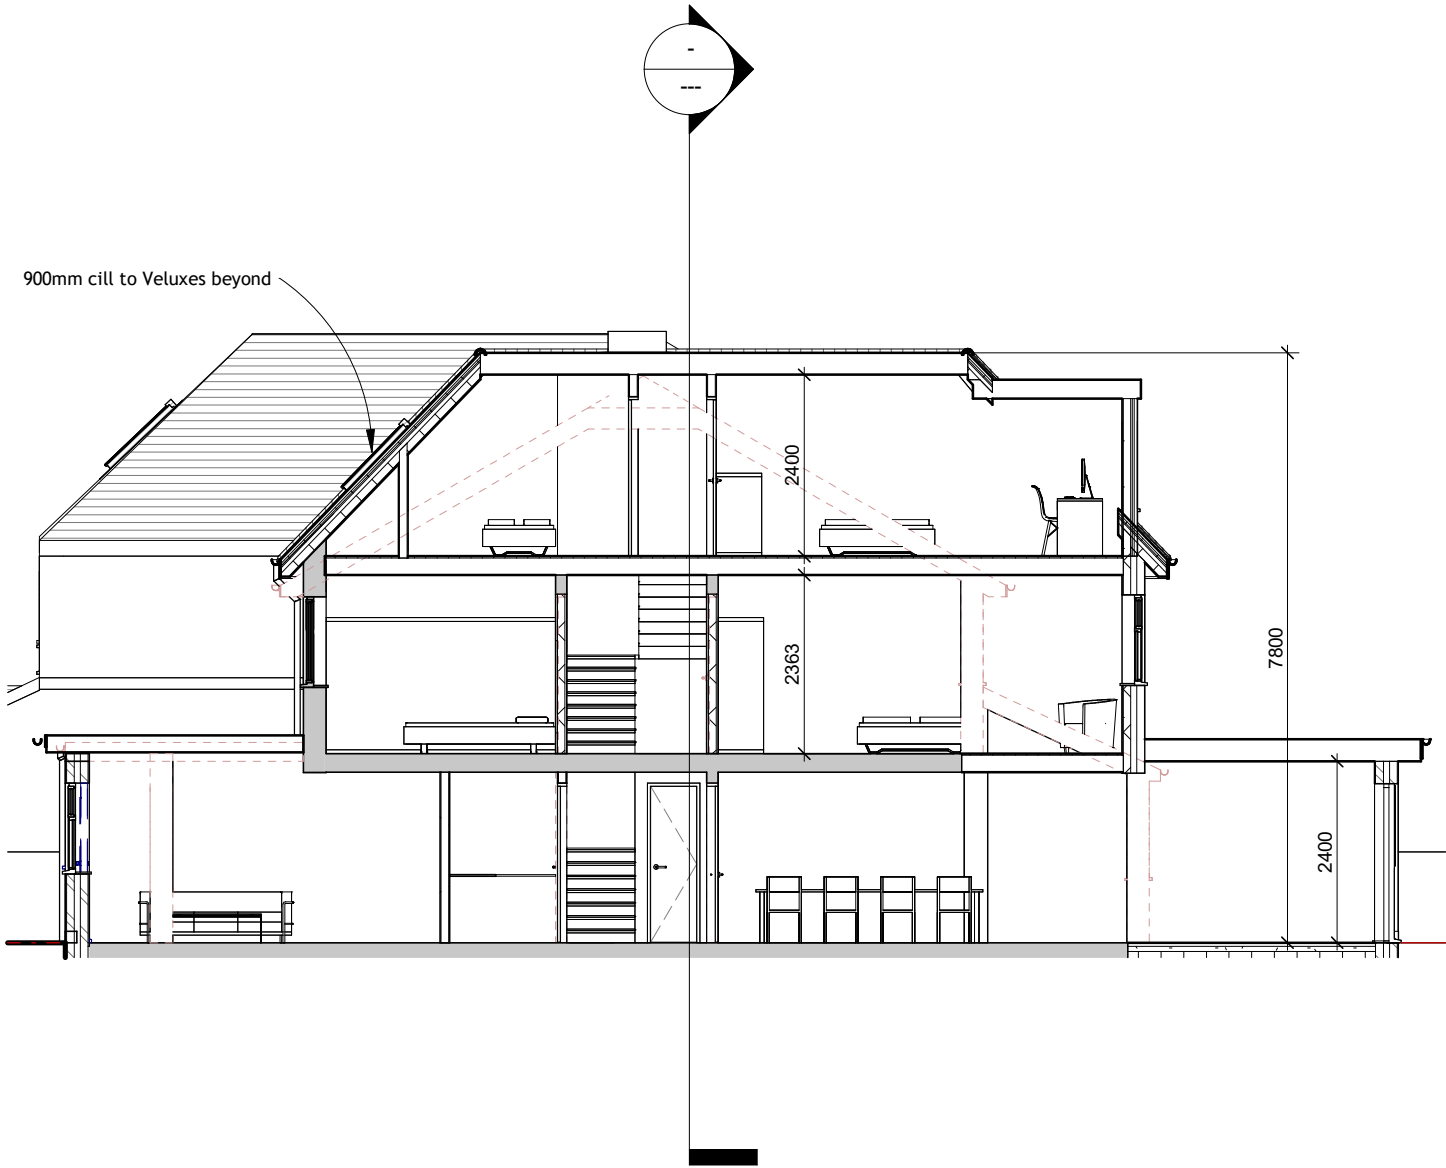

1

Section 2
1 : 100

Project No.	25990	
Dwg No.	PL-2105	
Revision	P2	
Scale at A3	1 : 100	
Date	05/04/25	
Designed	CS	Checked -
Drawn	DC	Approved -