


### NOTES

1 THIS DRAWING IS PROTECTED UNDER COPYRIGHT AND IT SHALL NOT BE REPRODUCED IN WHOLE OR PART WITHOUT PRIOR EXPRESS PERMISSION OF ARCHITECTS PLUS LIMITED

2 DO NOT SCALE DIMENSIONS OFF THIS DRAWING CHECK ALL DIMENSIONS ON SITE BEFORE FABRICATION ALL DESCRIPTIVE NOTES TO BE REPORTED TO THE ARCHITECT

3 ALL MATERIALS AND WORKMANSHIP TO BE IN ACCORDANCE WITH ALL CURRENT BRITISH STANDARDS AND CODES OF PRACTICE / STATUTORY AUTHORITY AND MANUFACTURERS RECOMMENDATIONS AND SPECIFICATIONS

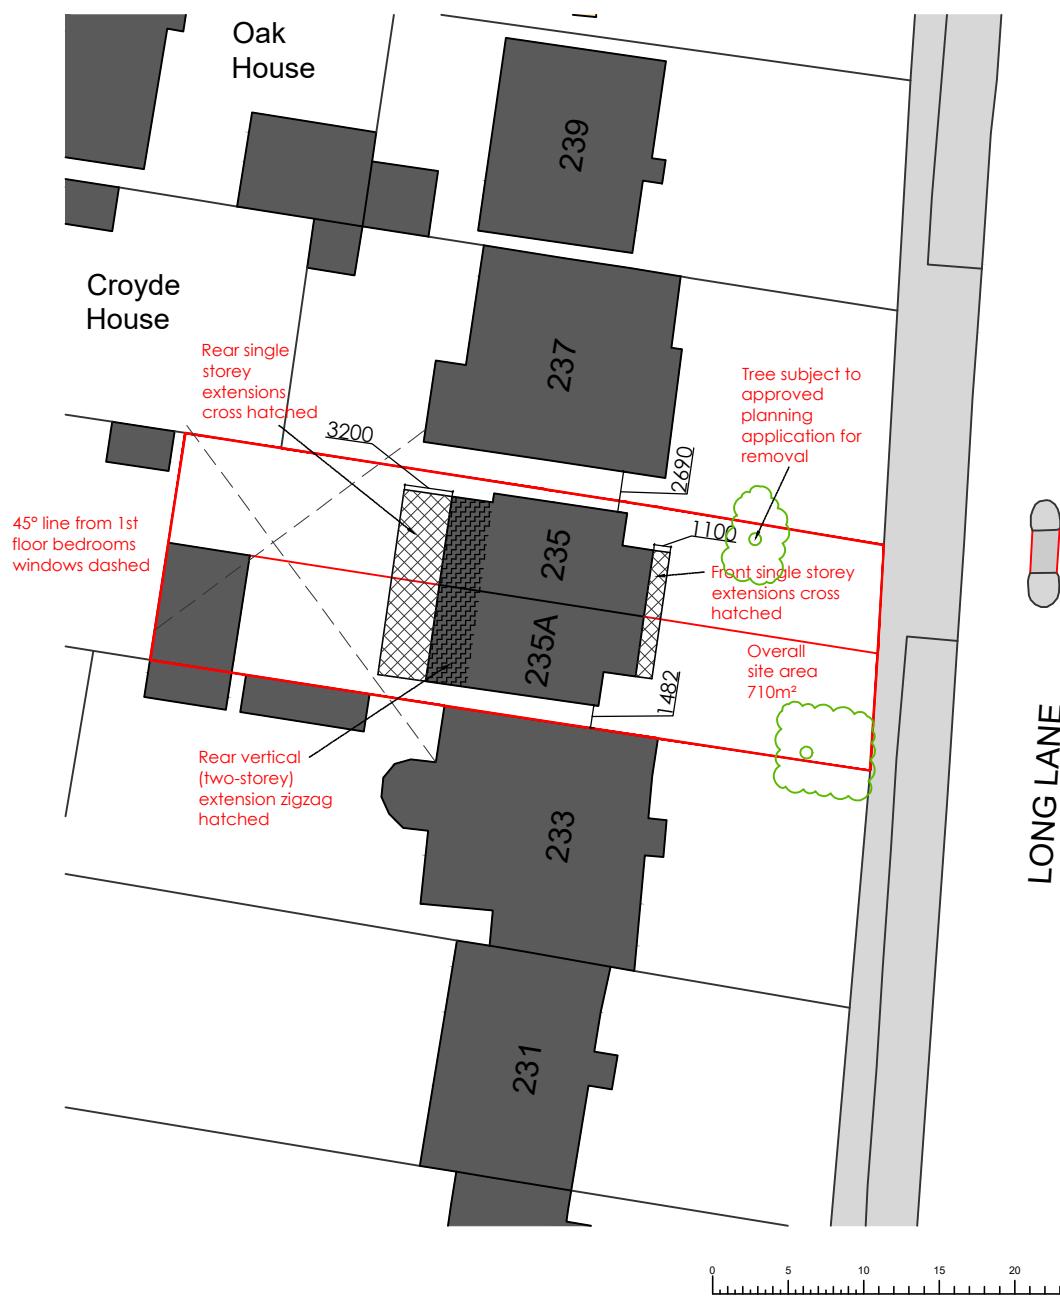

Project 235 and 235A Long Lane, Uxbridge, UB10 9JP	Drn dc	Chkd CS
Client Mr Raheel Ashfaq	Date 04-25	Scale 1:500@A4
Drawing Site Location Plan - Proposed	Drawing No 25990-PL-S-01	Rev

architects plus

2nd Floor, The Grange, Market Square  
Westerham, Kent, TN16 1HB  
T: +44 (0)1959 561078  
F: +44 (0)1732 448118  
E: office@architects-plus.co.uk  
W: www.architects-plus.co.uk

