



General Notes:
 All dimensions are in millimeters unless noted otherwise.
 All dimensions to be verified on site.
 For any discrepancies and omissions, it is recipient's responsibility to verify the same specifically with the designer.
 The copyright of this drawing is held by Crystal Extension Architecture. No unauthorized use or copies are permitted without our consent.

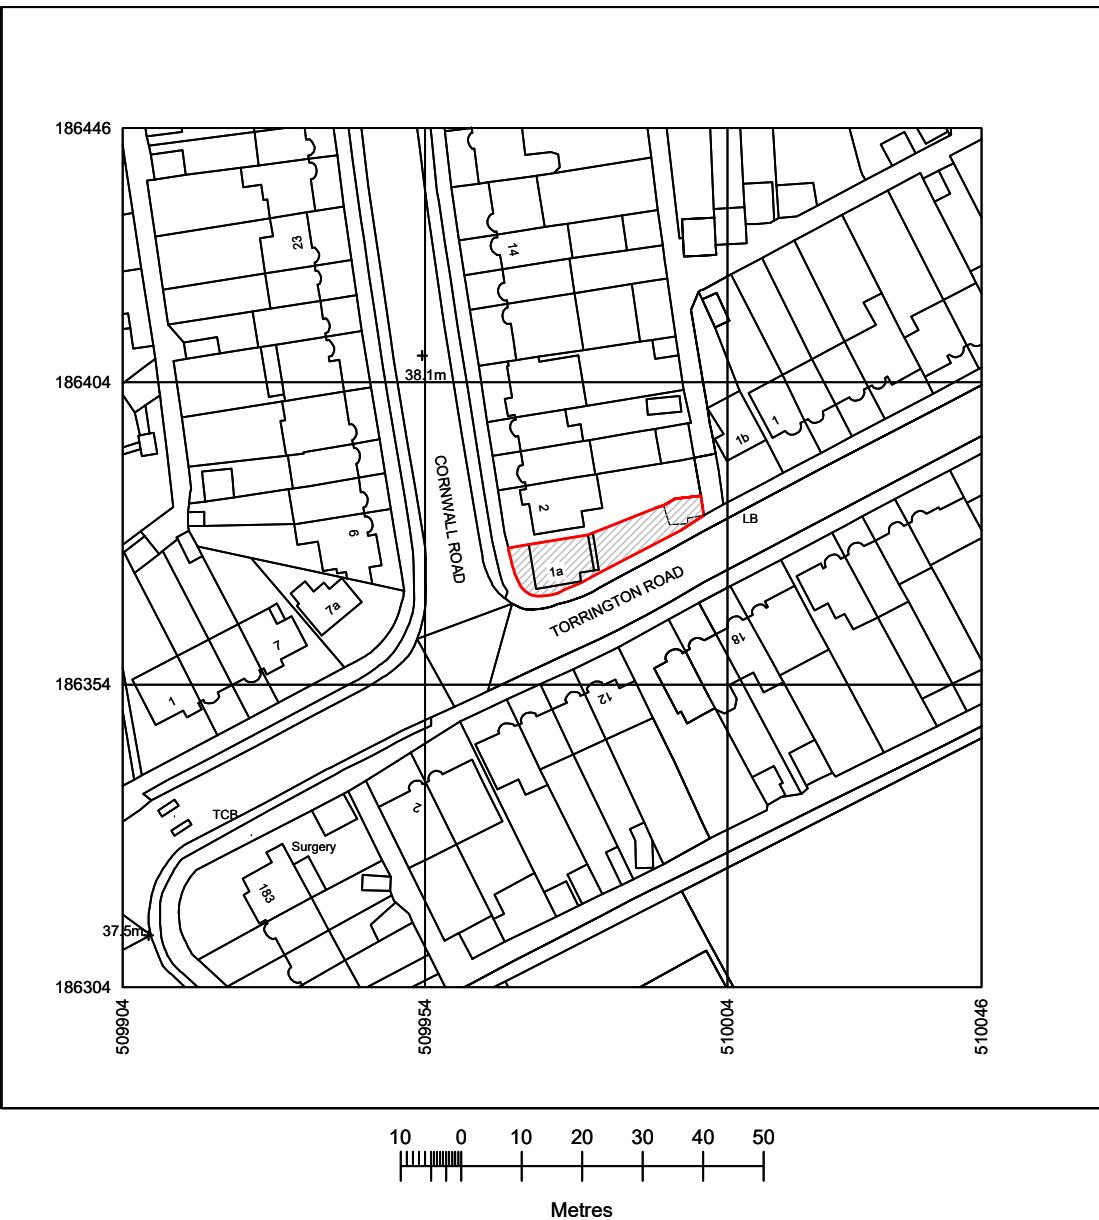

↑
N

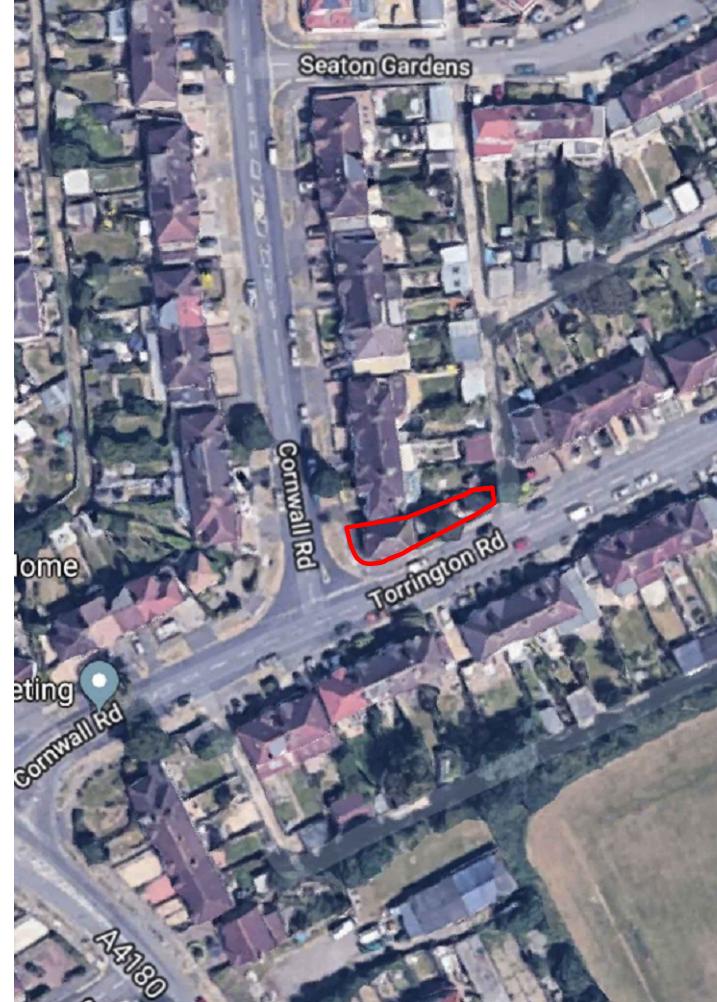

 CRYSTAL
EXTENSION
ARCHITECTURE
Unit 107-108 Kingspark Centre,
152-178 Kingston Road,
Kingston, London, KT3 3ST
Contact: 033 33 44 0818

Client
Mrs Dewji

Project Title
Proposed Granny Annexe

Project Address
@1A Torrington Road,
Ruislip HA4 0AS

Drawing Title
SITE LOCATION PLAN

Scale	1:1250	A3
Date	23/08/2019	Drawn N.K
Drawing No.	CEA19/TR/001	Checked SZ Rev 00

1 SITE LOCATION PLAN
SCALE 1:1250 @ A3

Produced on 21 August 2019 from the Ordnance Survey National Geographic Database and incorporating surveyed revision available at this date.
 This map shows the area bounded by 509904, 186304 509904, 186446 510046, 186446 510046, 186304
 Reproduction in whole or part is prohibited without the prior permission of Ordnance Survey.
 Crown copyright 2019. Supplied by copla ltd trading as UKPlanningMaps.com a licensed Ordnance Survey partner (100054135).
 Data licenced for 1 year, expiring 21 August 2020. Unique plan reference: v2c/379149/514821